


THE VAN DYKE HOUSE

CORNER OF FOURTH AND DELAWARE STREETS

NEW CASTLE

DELAWARE

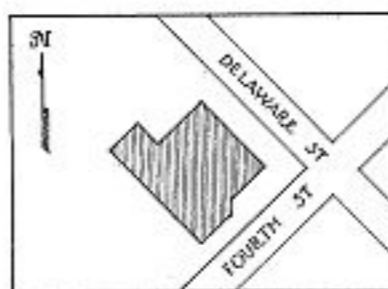

SKETCH MAP
SHOWING LOCATION

ERECTED IN 1799

HISTORIC AMERICAN BUILDINGS SURVEY
U.S. DEPARTMENT OF THE INTERIOR
NATIONAL PARK SERVICE
BRANCH OF PLANS AND DESIGN

MEASURED: FEB. 19 - 20, 1934
DRAWN: MAE L. - APR. 5, 1934
MEASUREMENTS CHECKED: S.B. - APR. 5, 1934.



DRAWINGS APPROVED:

DRAWINGS APPROVED:

ACCEPTED FOR LIBRARY OF CONGRESS:

Albert Kruse
S. L. Vint

DISTRICT OFFICER

CHIEF ARCHITECT

DIST. NO. 9 - DELAWARE & E. SHORE - MD.
ALBERT KRUSE - DIST. OFFICER,
2212 GILPIN AVE - WILMINGTON, DEL.
FIELD PARTY
STUART BARNETTE - SQUAD LEADER,
DOVER, DELAWARE
FRANK DOUGHERTY - FRANCIS STIRLITZ

SURVEY NO.

9-5



SHEETS 1-8

INDEX NO.



DEL.

2-NEWCA

11-


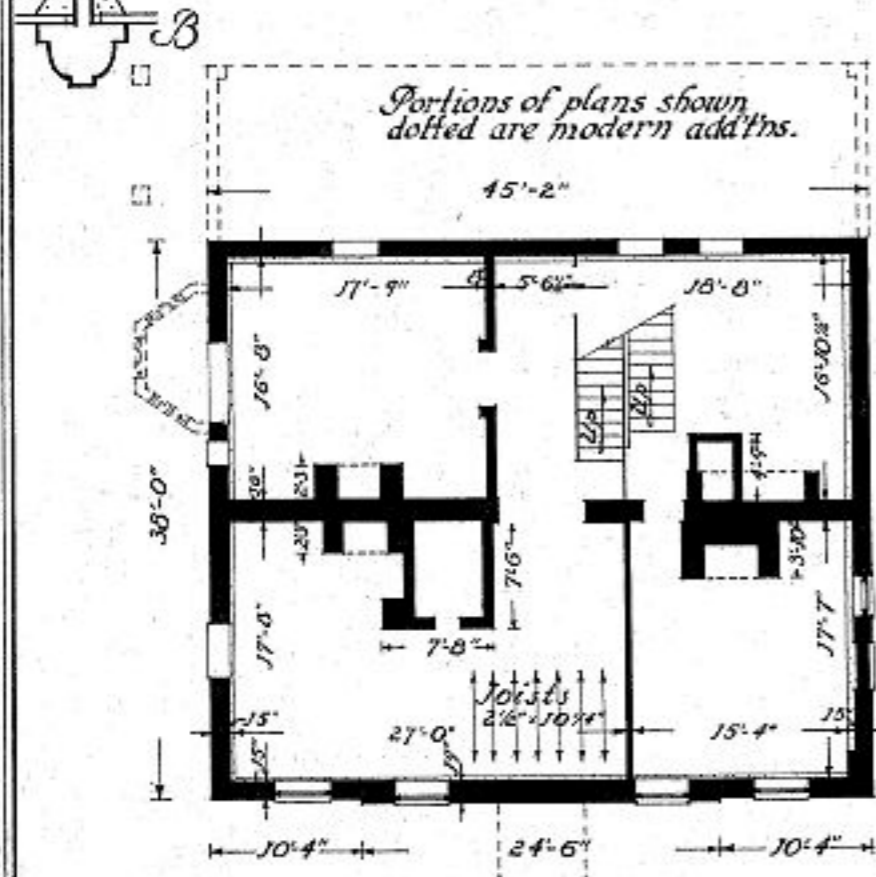
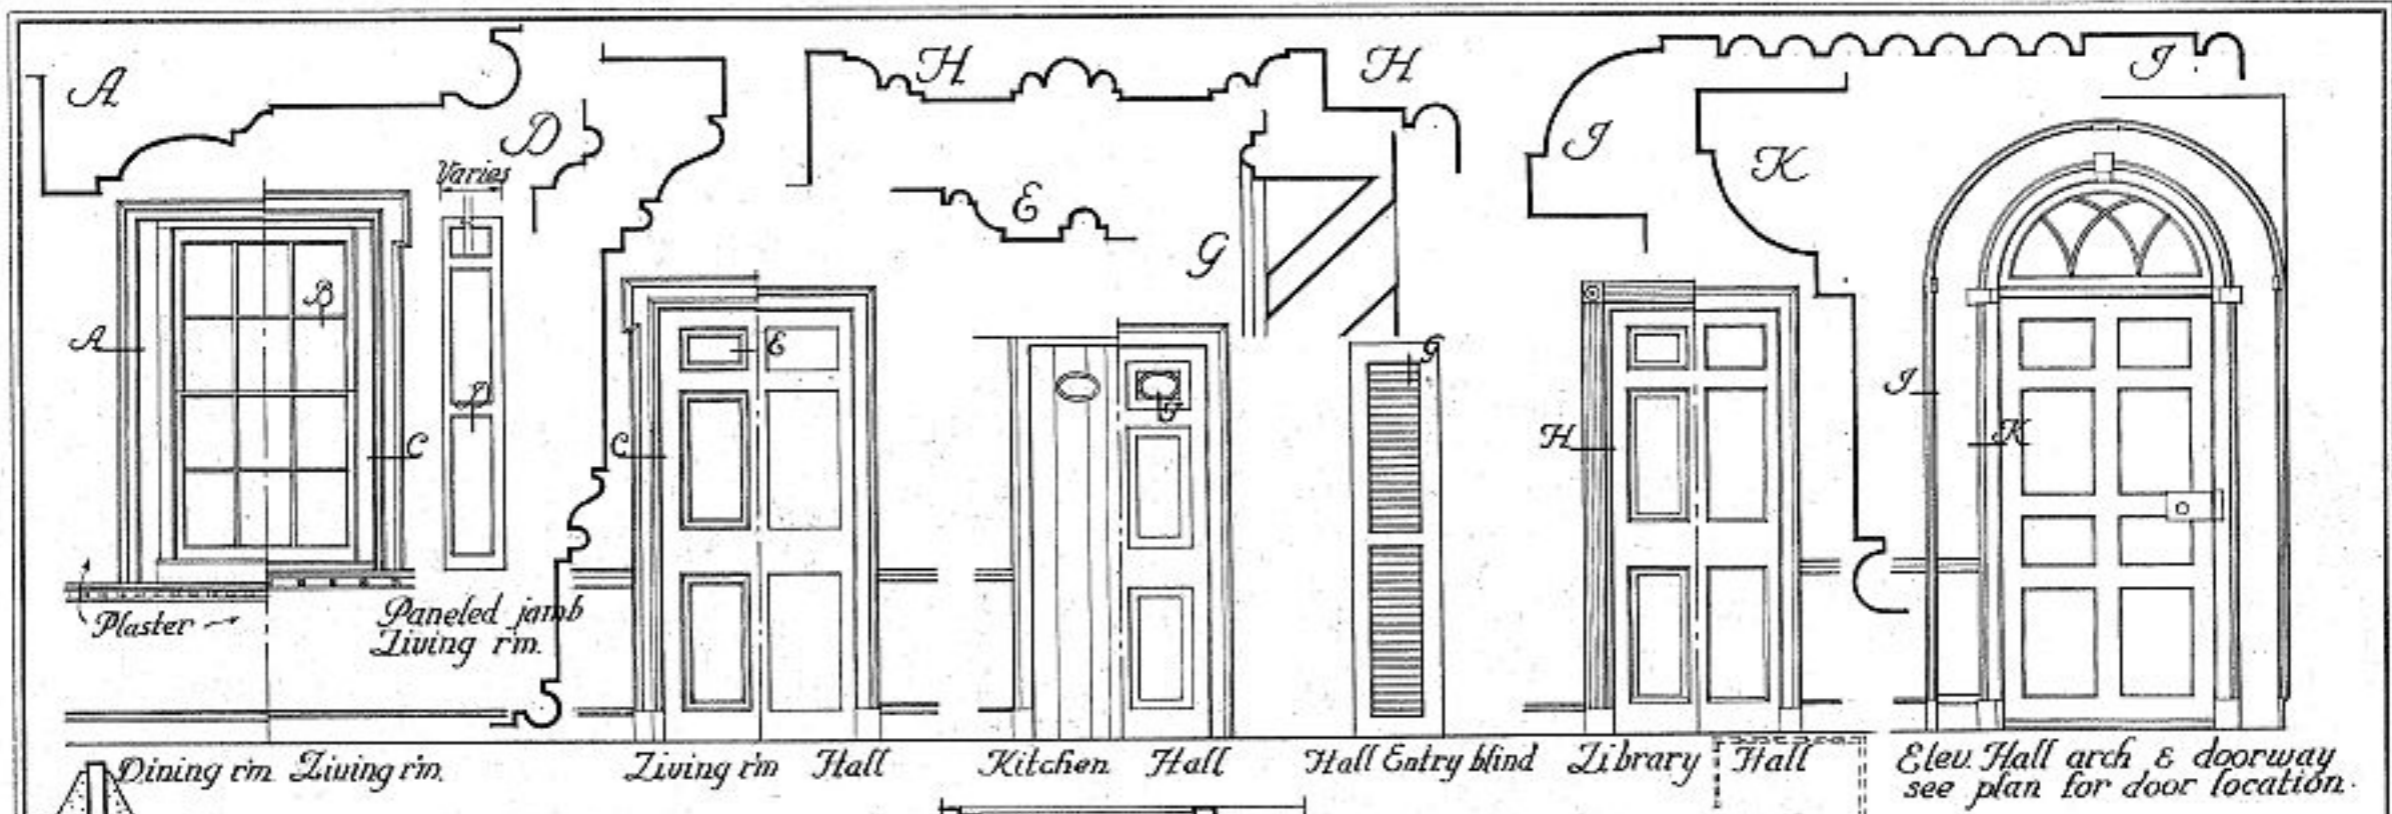



Portions of plans shown dotted are modern additions.

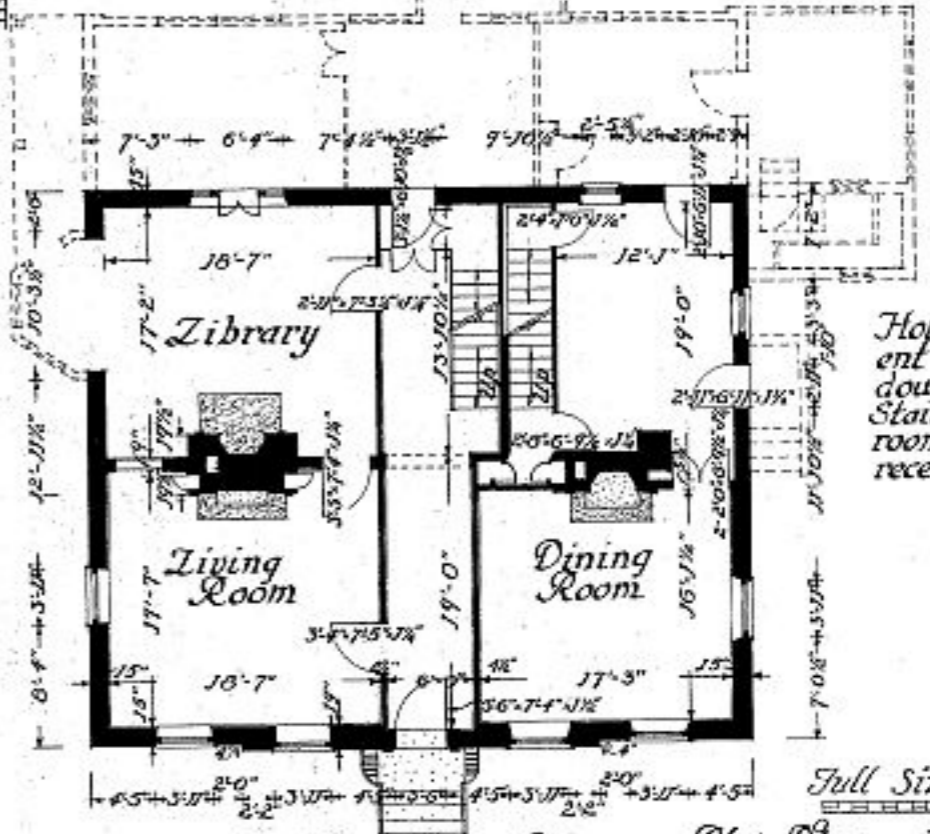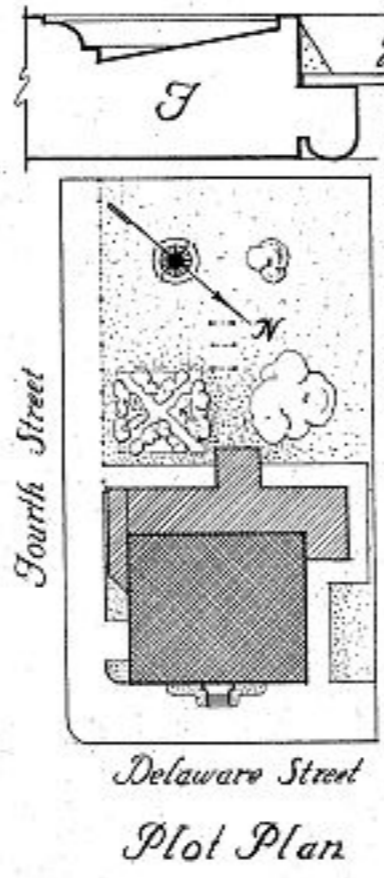


House at present is used as double house. Stairs in West room are of recent design.

Frank B. Dougherty, del.

  
 


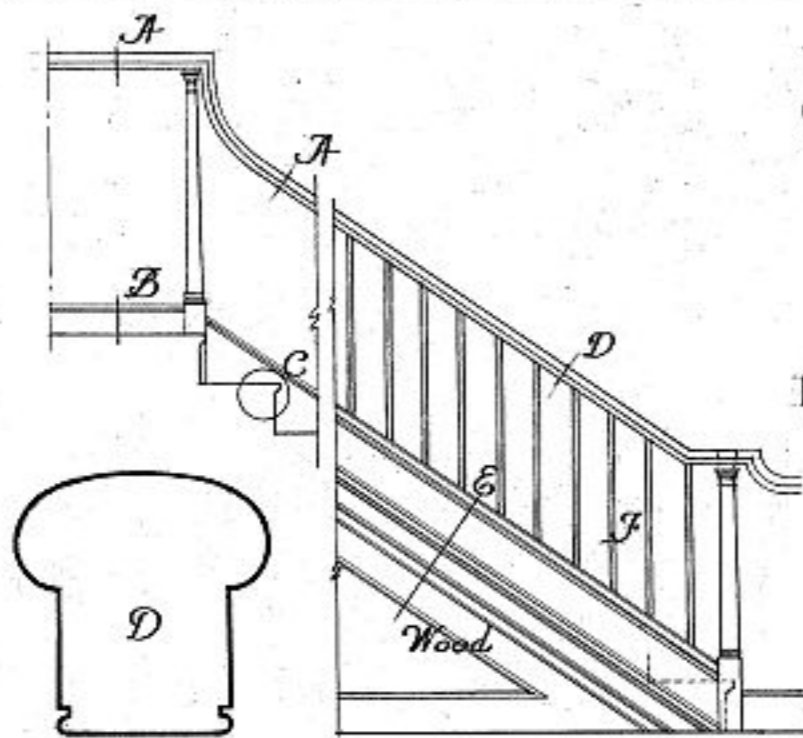


Start of Stairs at First Floor

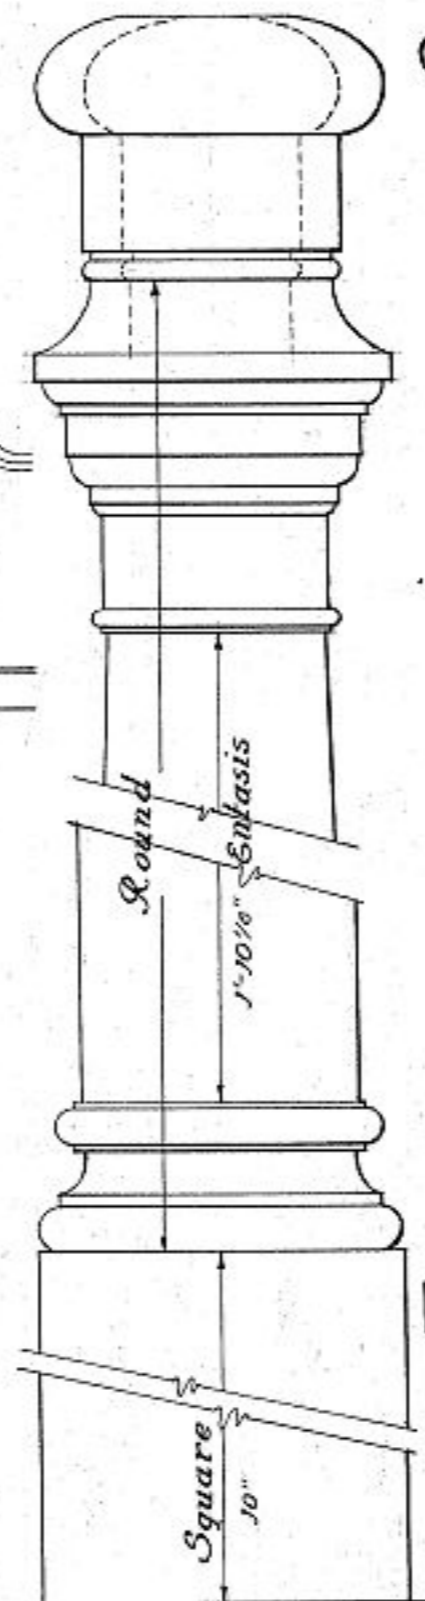

Elevation of Newel -

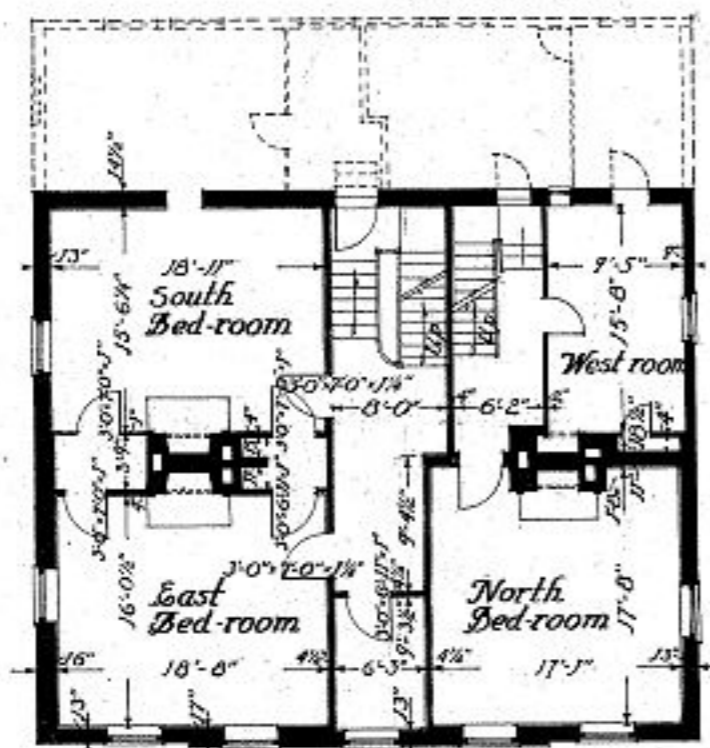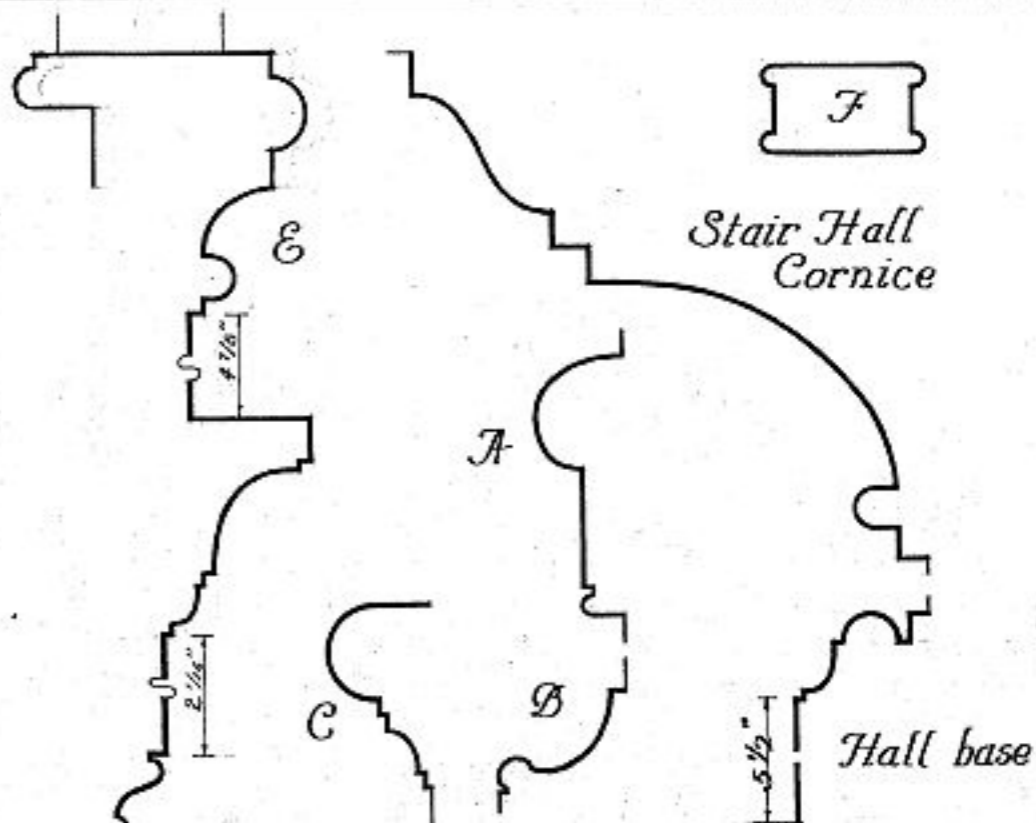

Second Floor Plan

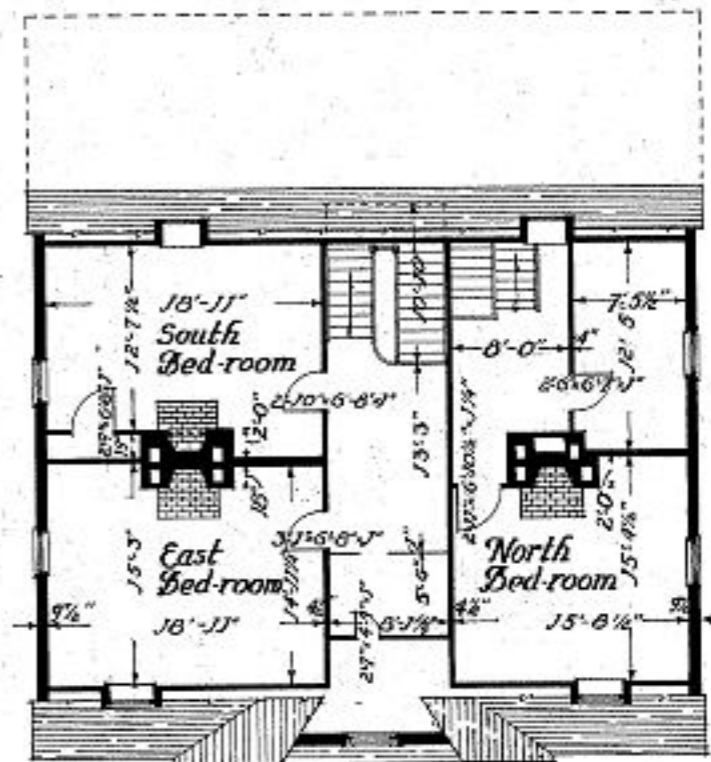

Third Floor Plan

Portions of Plans shown dotted are modern additions.

J.B. Dougherty del.



U.S. DEPARTMENT OF THE INTERIOR
OFFICE OF NATIONAL PARKS, BUILDINGS, AND RESERVATIONS
BRANCH OF PLANS AND DESIGN


NAME OF STRUCTURE
VAN DYKE HOUSE (400 DELAWARE ST.)
IN NEWCASTLE NEWCASTLE COUNTY DELAWARE



SURVEY NO.
9-5
4-2-34

HISTORIC AMERICAN
BUILDINGS SURVEY
SHEET 2 OF 8 SHEETS

INDEX NO.
DEL.
2. NEWCASTLE
II.

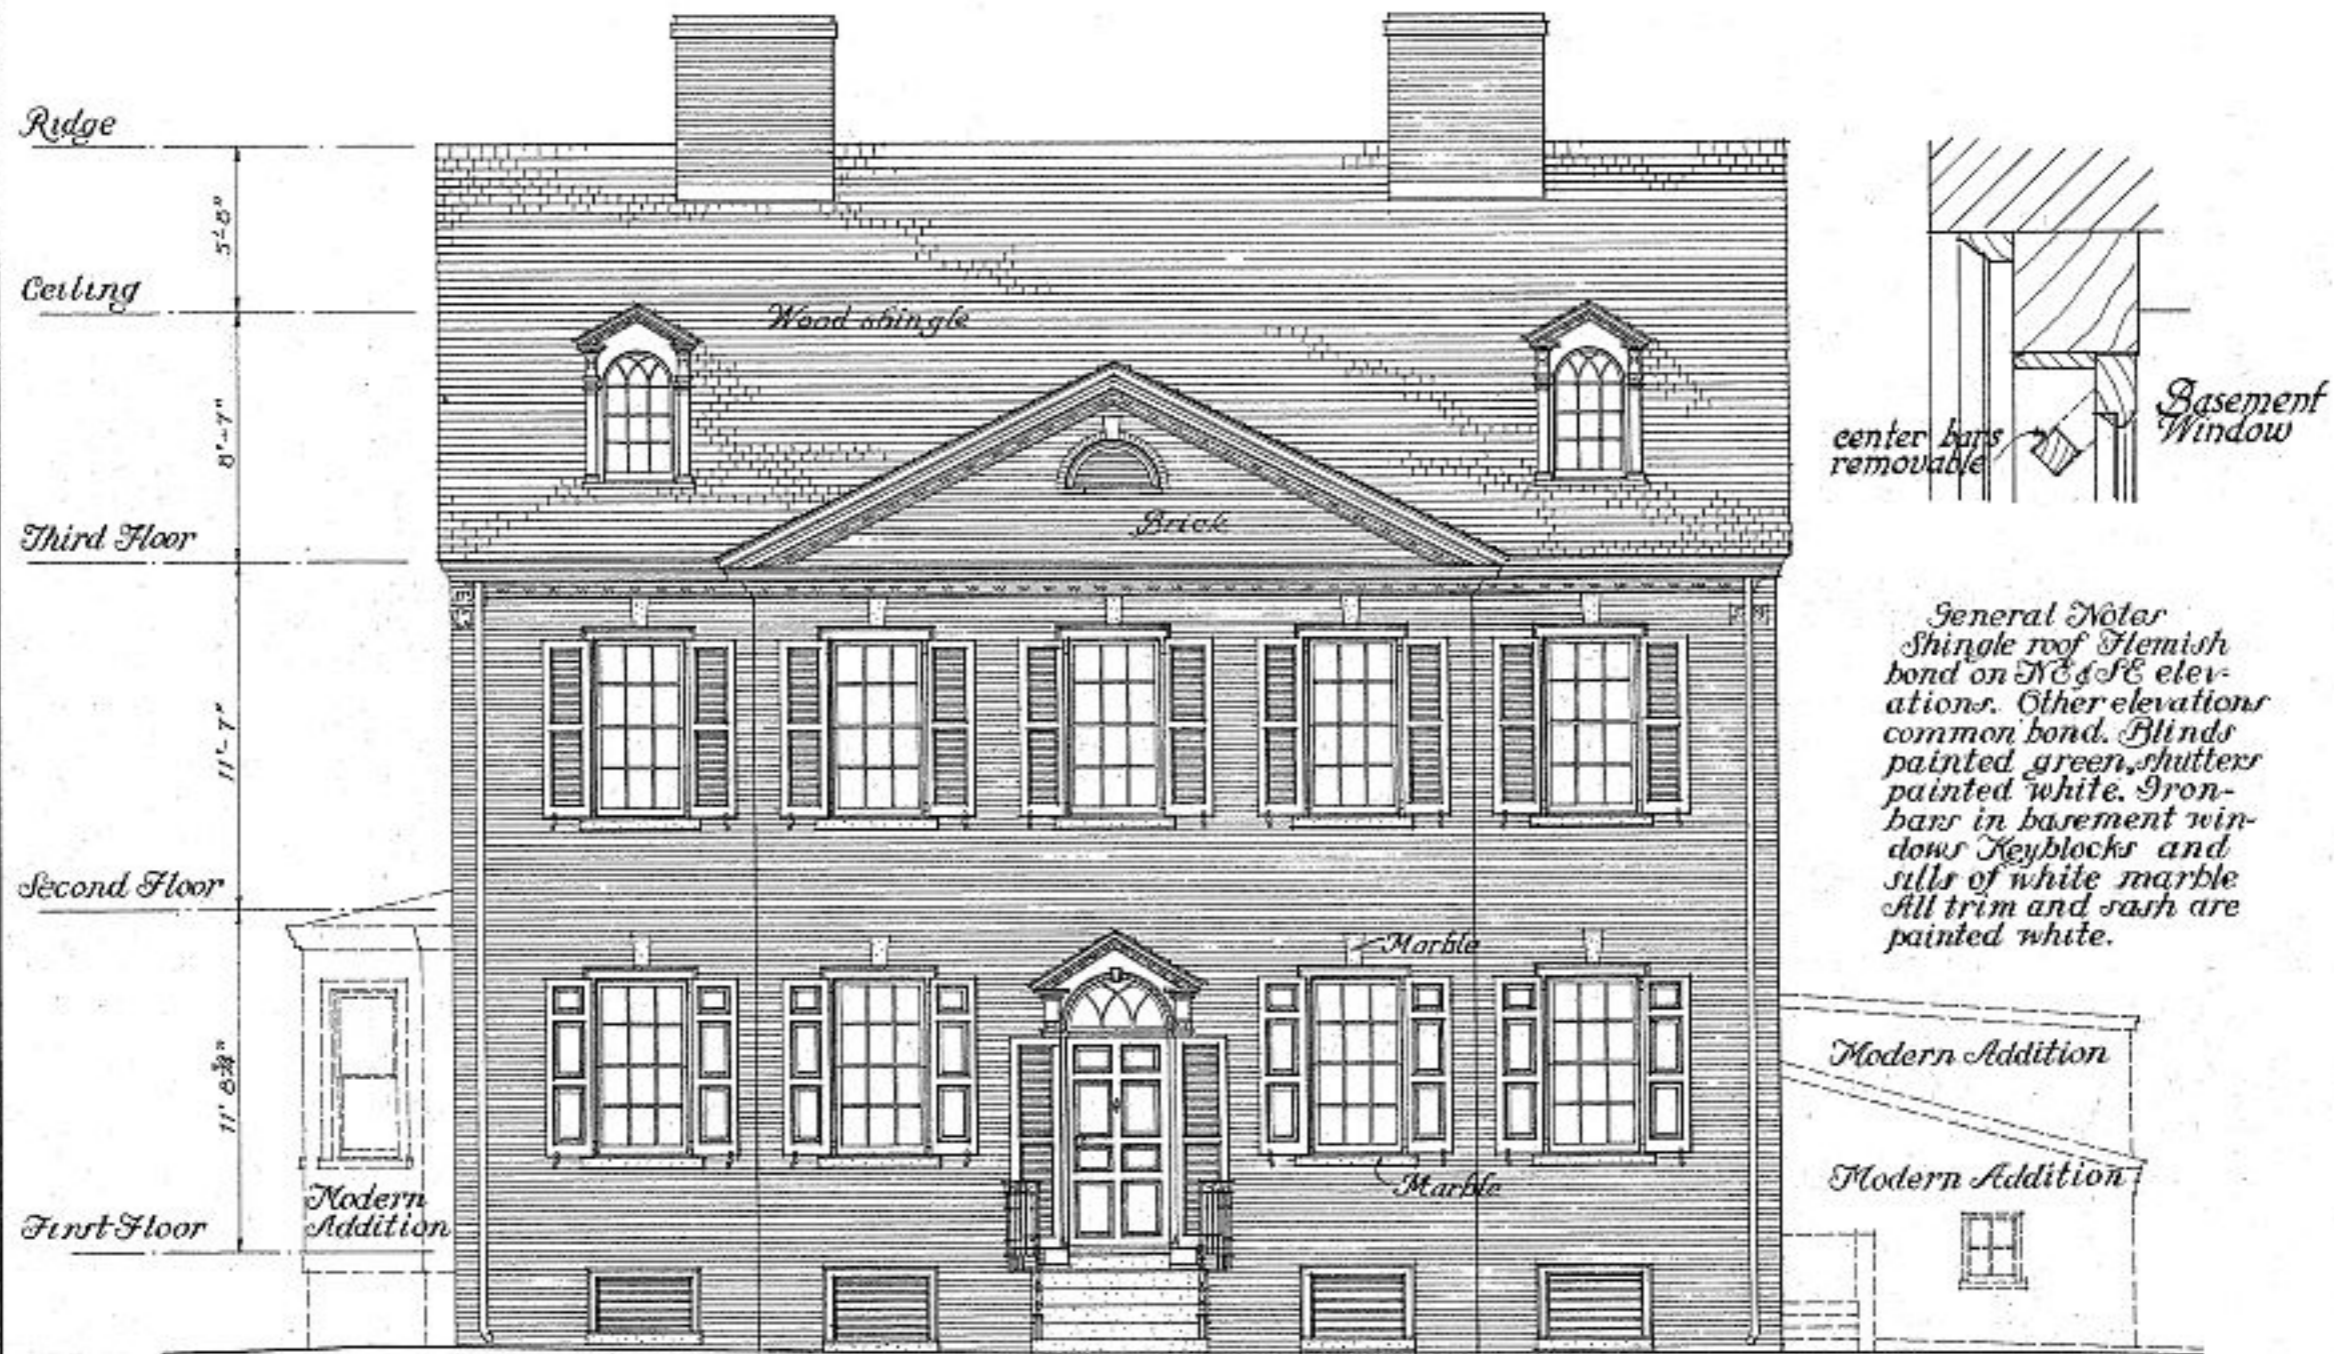

General Notes
 Shingle roof Flemish bond on N.E. & S.E. elevations. Other elevations common bond. Blinds painted green, shutters painted white. Iron bars in basement windows Keyblocks and sills of white marble All trim and sash are painted white.

Front Elevation (N.E.)

Stuart M. Barnette Del.

Details
 Metric
 Elevations

0	1	2	3	4	5	6	7	8	9	10	11	12			
in.															
0	1	2	3	4	5	6	7	8	9	10					
cm.															
2	3	4	5	6	7	8	9	10	11	12	13	14	15	16	17
mm.															

U.S. DEPARTMENT OF THE INTERIOR
 OFFICE OF NATIONAL PARKS, BUILDINGS, AND RESERVATIONS
 BRANCH OF PLANS AND DESIGN

NAME OF STRUCTURE
VAN DYKE HOUSE (400 DELAWARE ST.)
 IN NEWCASTLE NEWCASTLE COUNTY DELAWARE




SURVEY NO.
 9-5
 3-28-34


HISTORIC AMERICAN
 BUILDINGS SURVEY
 SHEET 3 OF 8 SHEETS

INDEX NO.
 DEL.
 2-NEWCA
 11.


Note: see sheet no. 6 for F.S. profiles marked on this drawing~

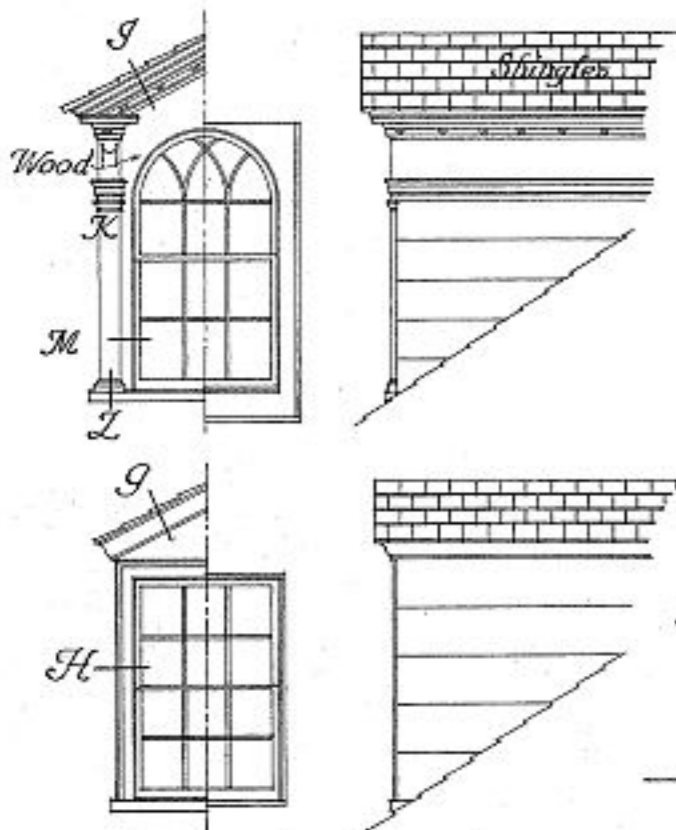


1/2 Exterior 1/2 Interior Side Elev's
Dormer Details

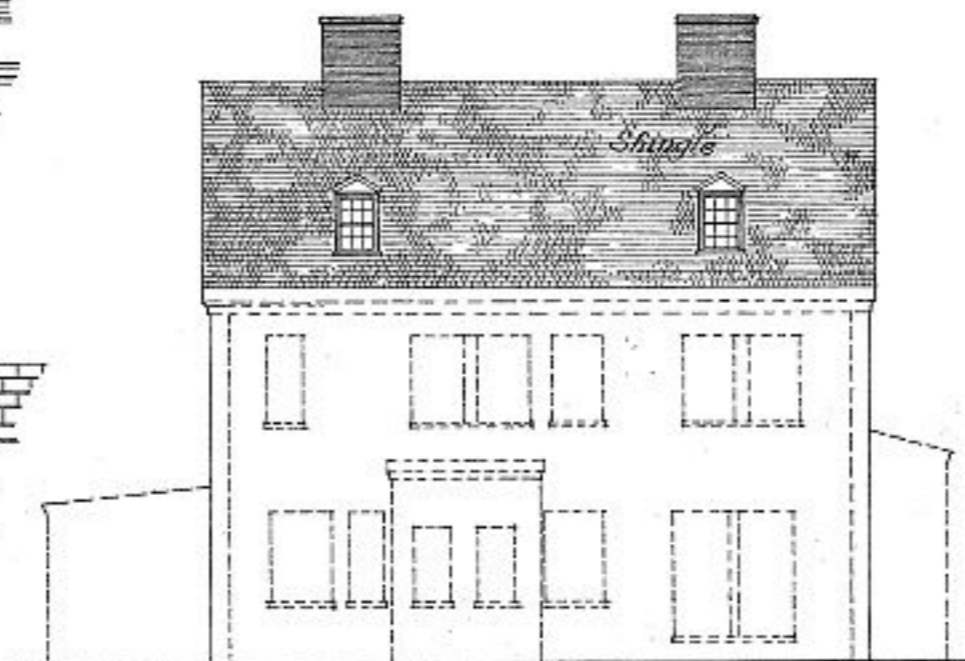

Rear-S-W Elevation

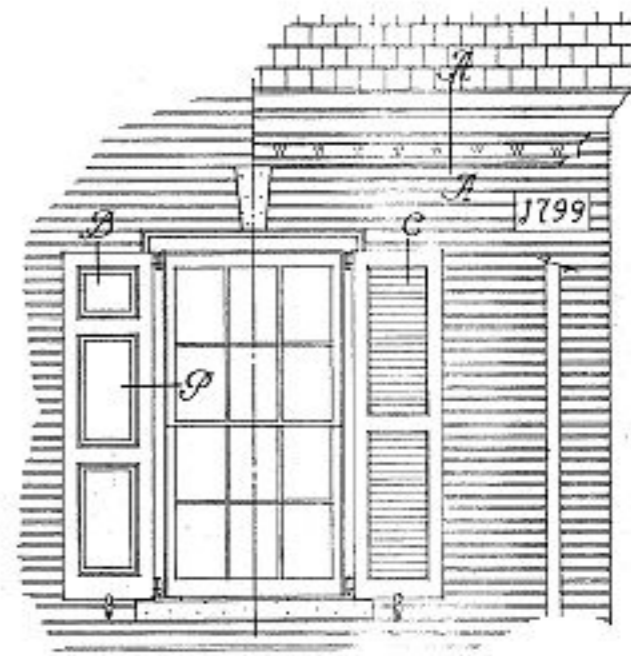

1/2 First Floor Window Elevations
1/2 Second Floor Window Elevations

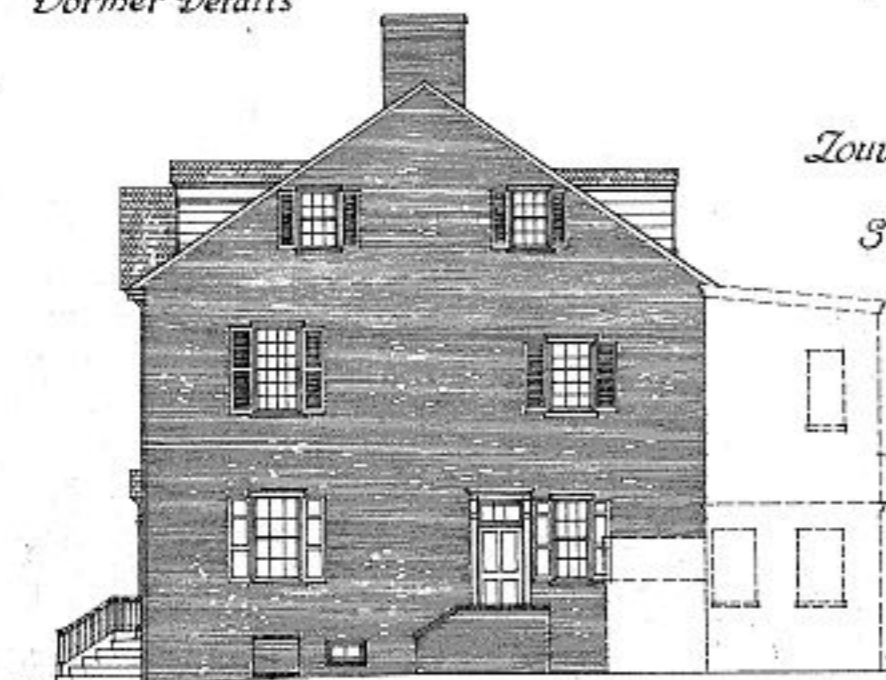


Side N-W Elevation




Louvred Opening in N.E. Pediment

S.E. Gable

N.W. Gable

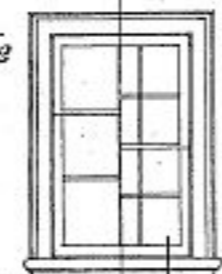


Third Floor Window Elev's

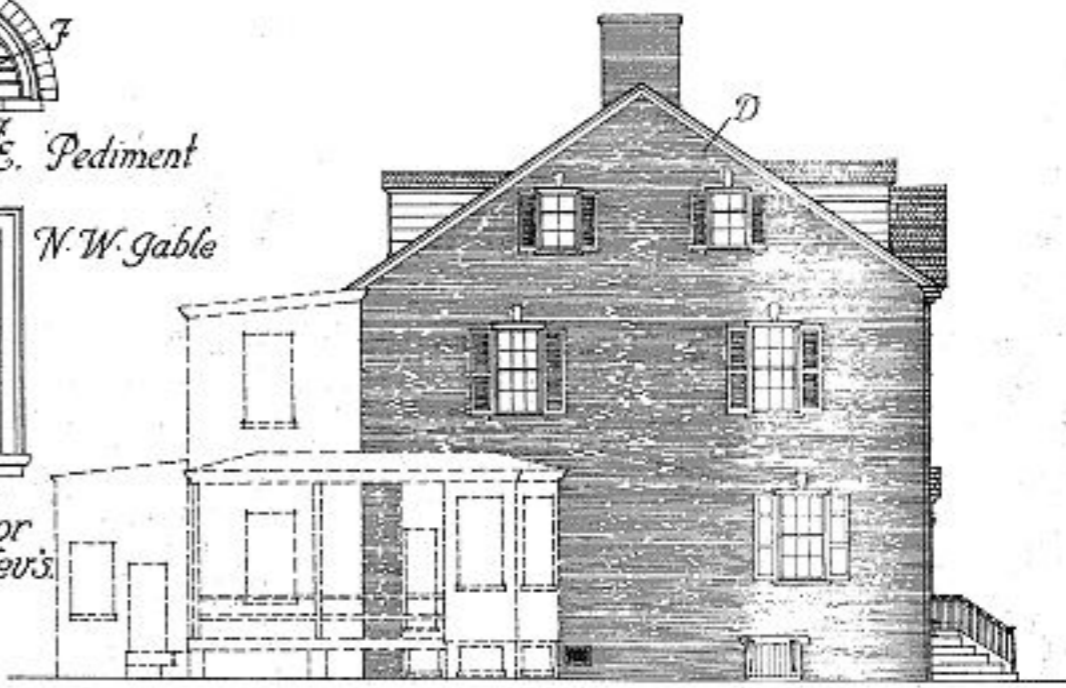

Side-S-E Elevation

Portions shown dotted are of modern design.

Metric Scale Elev's Details

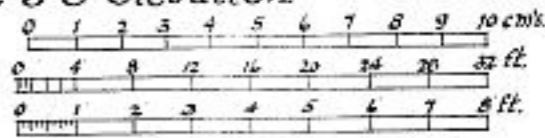

Francis & Stirlith Del.

U.S. DEPARTMENT OF THE INTERIOR
OFFICE OF NATIONAL PARKS, BUILDINGS, AND RESERVATIONS
BRANCH OF PLANS AND DESIGN


NAME OF STRUCTURE
VAN DYKE HOUSE (400 DELAWARE ST.)
IN NEWCASTLE NEWCASTLE COUNTY DELAWARE



SURVEY NO.
9-5
4-10-34

HISTORIC AMERICAN
BUILDINGS SURVEY
SHEET **4** OF 8 SHEETS

INDEX NO.
DEL.
2. NEWCASTLE
II.

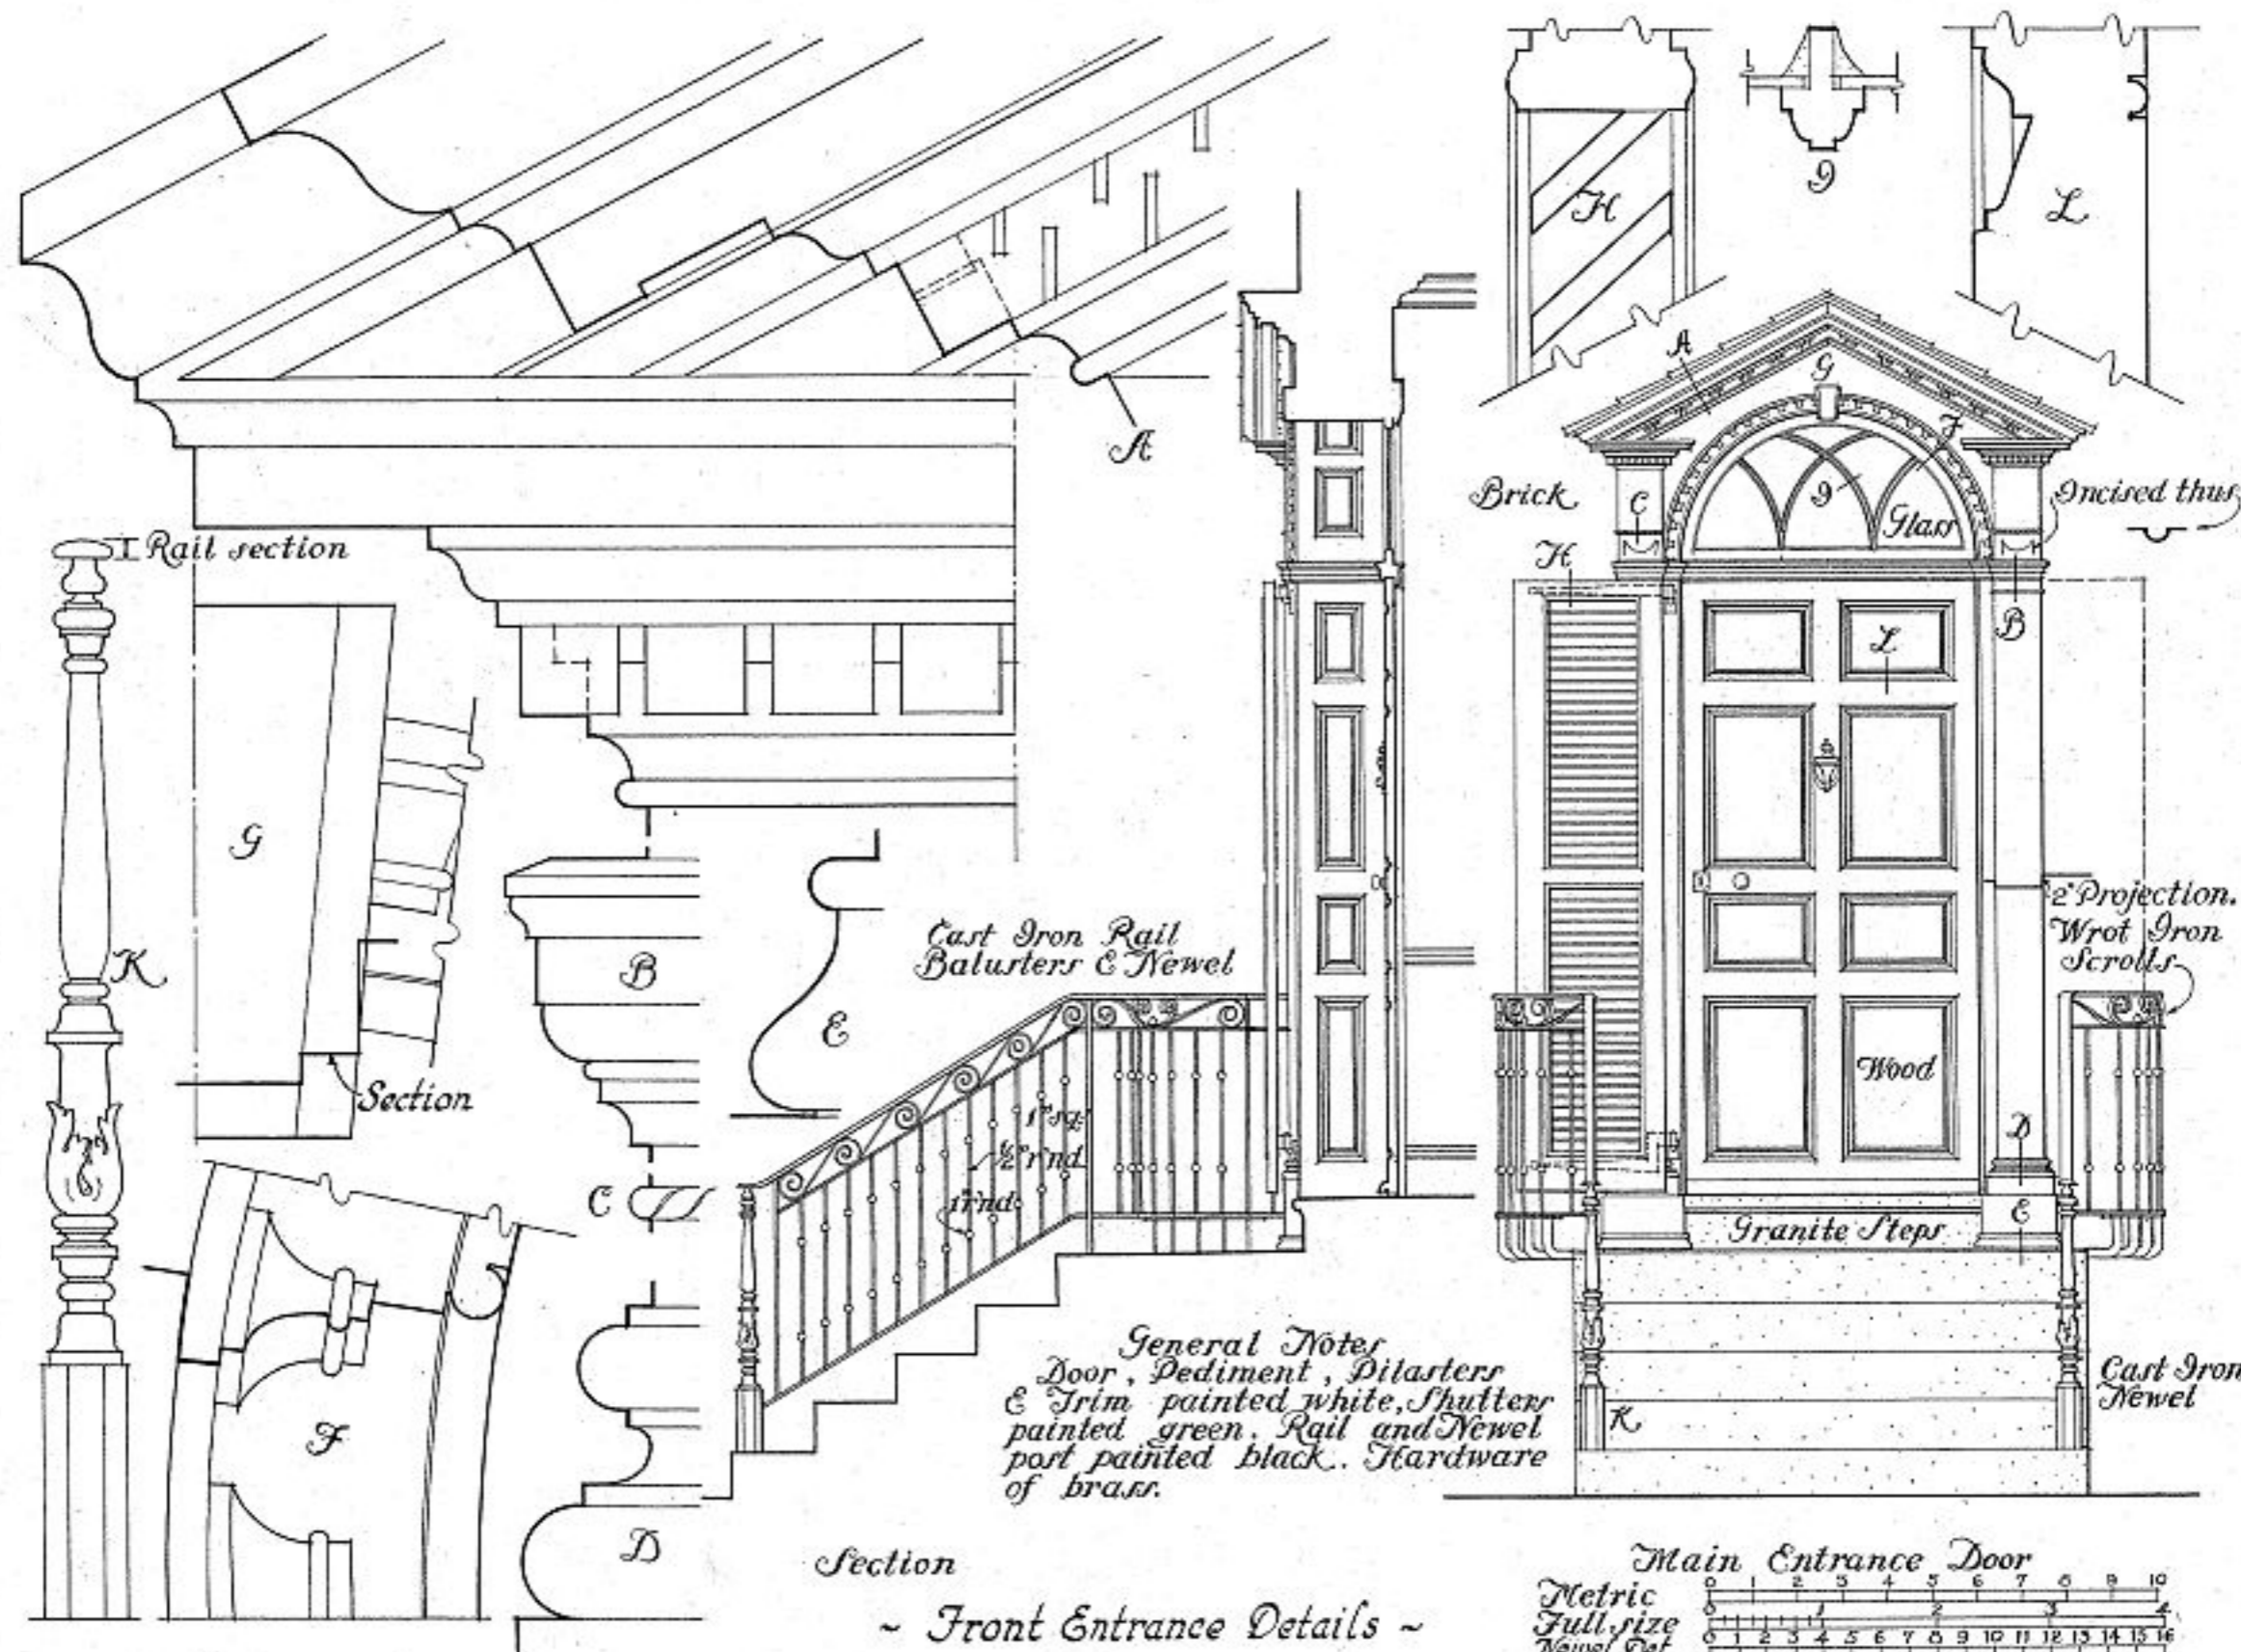

General Notes
 Door, Pediment, Pilasters
 & Trim painted white, Shutters
 painted green, Rail and Newel
 post painted black. Hardware
 of brass.

~ Front Entrance Details ~



Stuart M Barnette Del.

U.S. DEPARTMENT OF THE INTERIOR
 OFFICE OF NATIONAL PARKS, BUILDINGS, AND RESERVATIONS
 BRANCH OF PLANS AND DESIGN


NAME OF STRUCTURE
VAN DYKE HOUSE (400 DELAWARE ST.)
 IN NEWCASTLE NEWCASTLE COUNTY DELAWARE



SURVEY NO.
 9-5
 3-26-34

HISTORIC AMERICAN
 BUILDINGS SURVEY
 SHEET 5 OF 8 SHEETS

INDEX NO.
 DEL.
 S. NEWCA
 11.

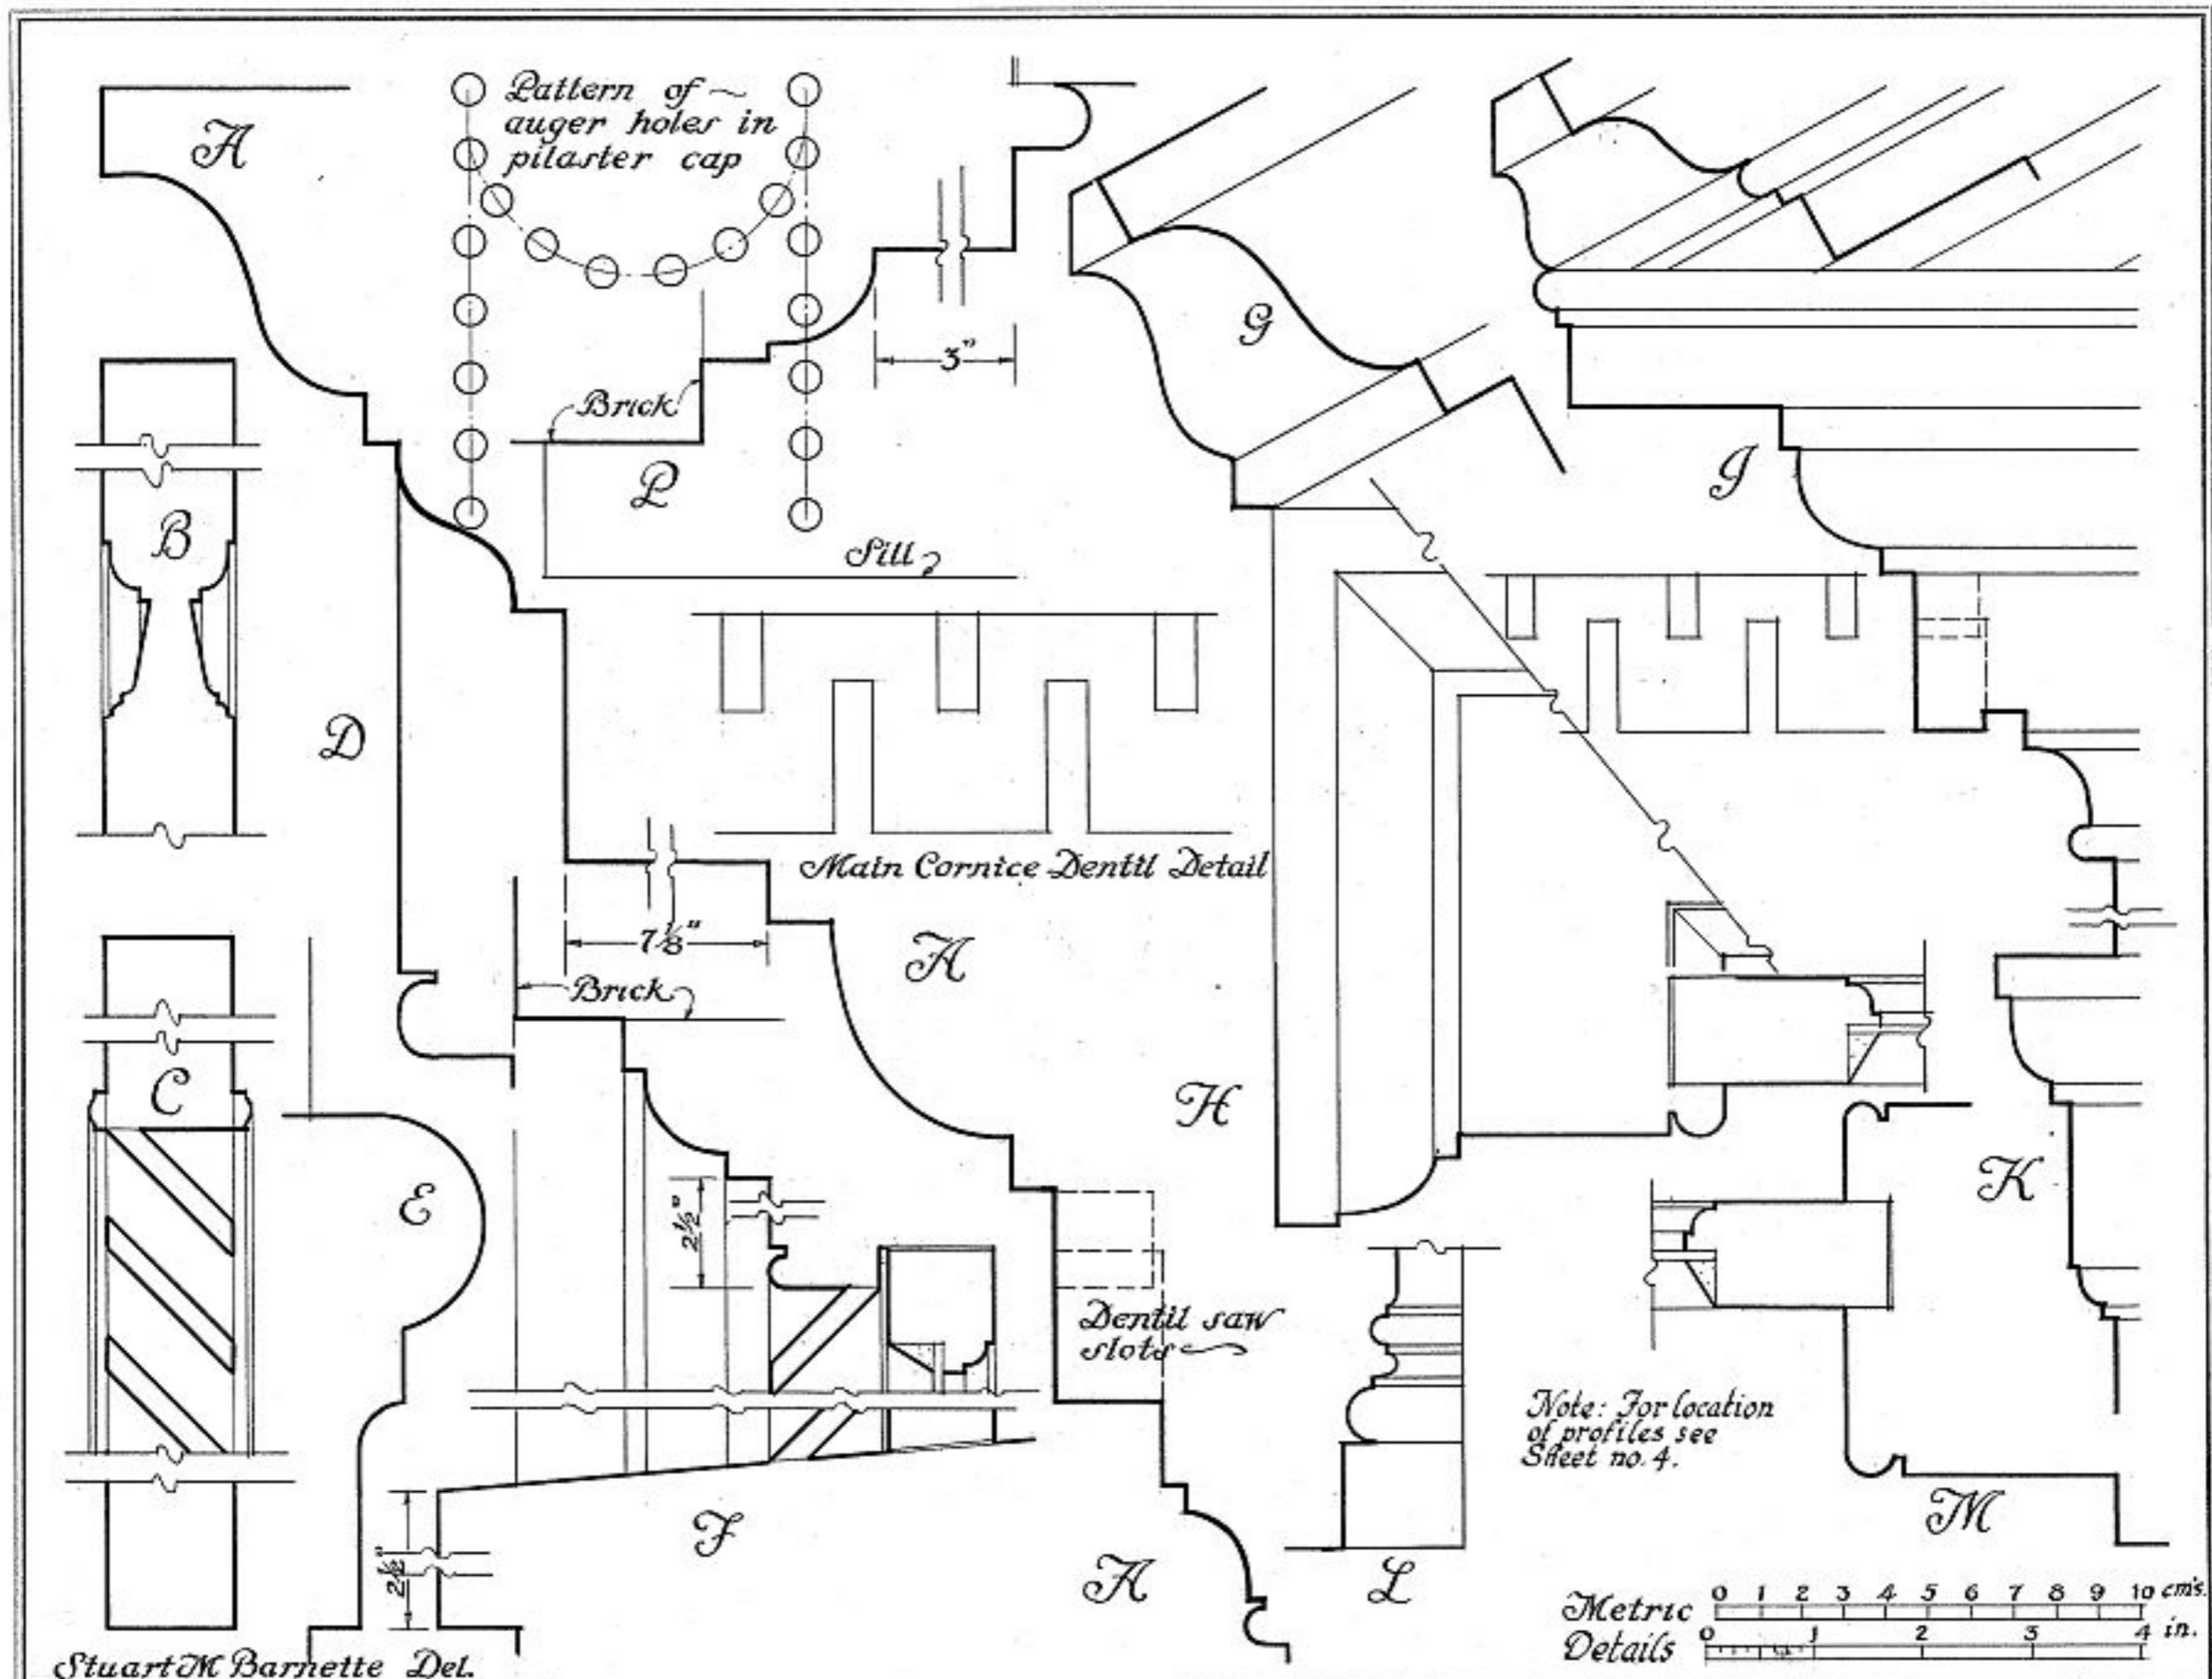

Stuart M. Barnette Del.

U.S. DEPARTMENT OF THE INTERIOR
OFFICE OF NATIONAL PARKS, BUILDINGS, AND RESERVATIONS
BRANCH OF PLANS AND DESIGN


NAME OF STRUCTURE
VAN DYKE HOUSE (400 DELAWARE ST.)
IN NEWCASTLE NEWCASTLE COUNTY DELAWARE




SURVEY NO.
9-5
4-3-34

HISTORIC AMERICAN
BUILDINGS SURVEY
SHEET 6 OF 8 SHEETS

INDEX NO.
D.E.L.
2-NEWCA
11

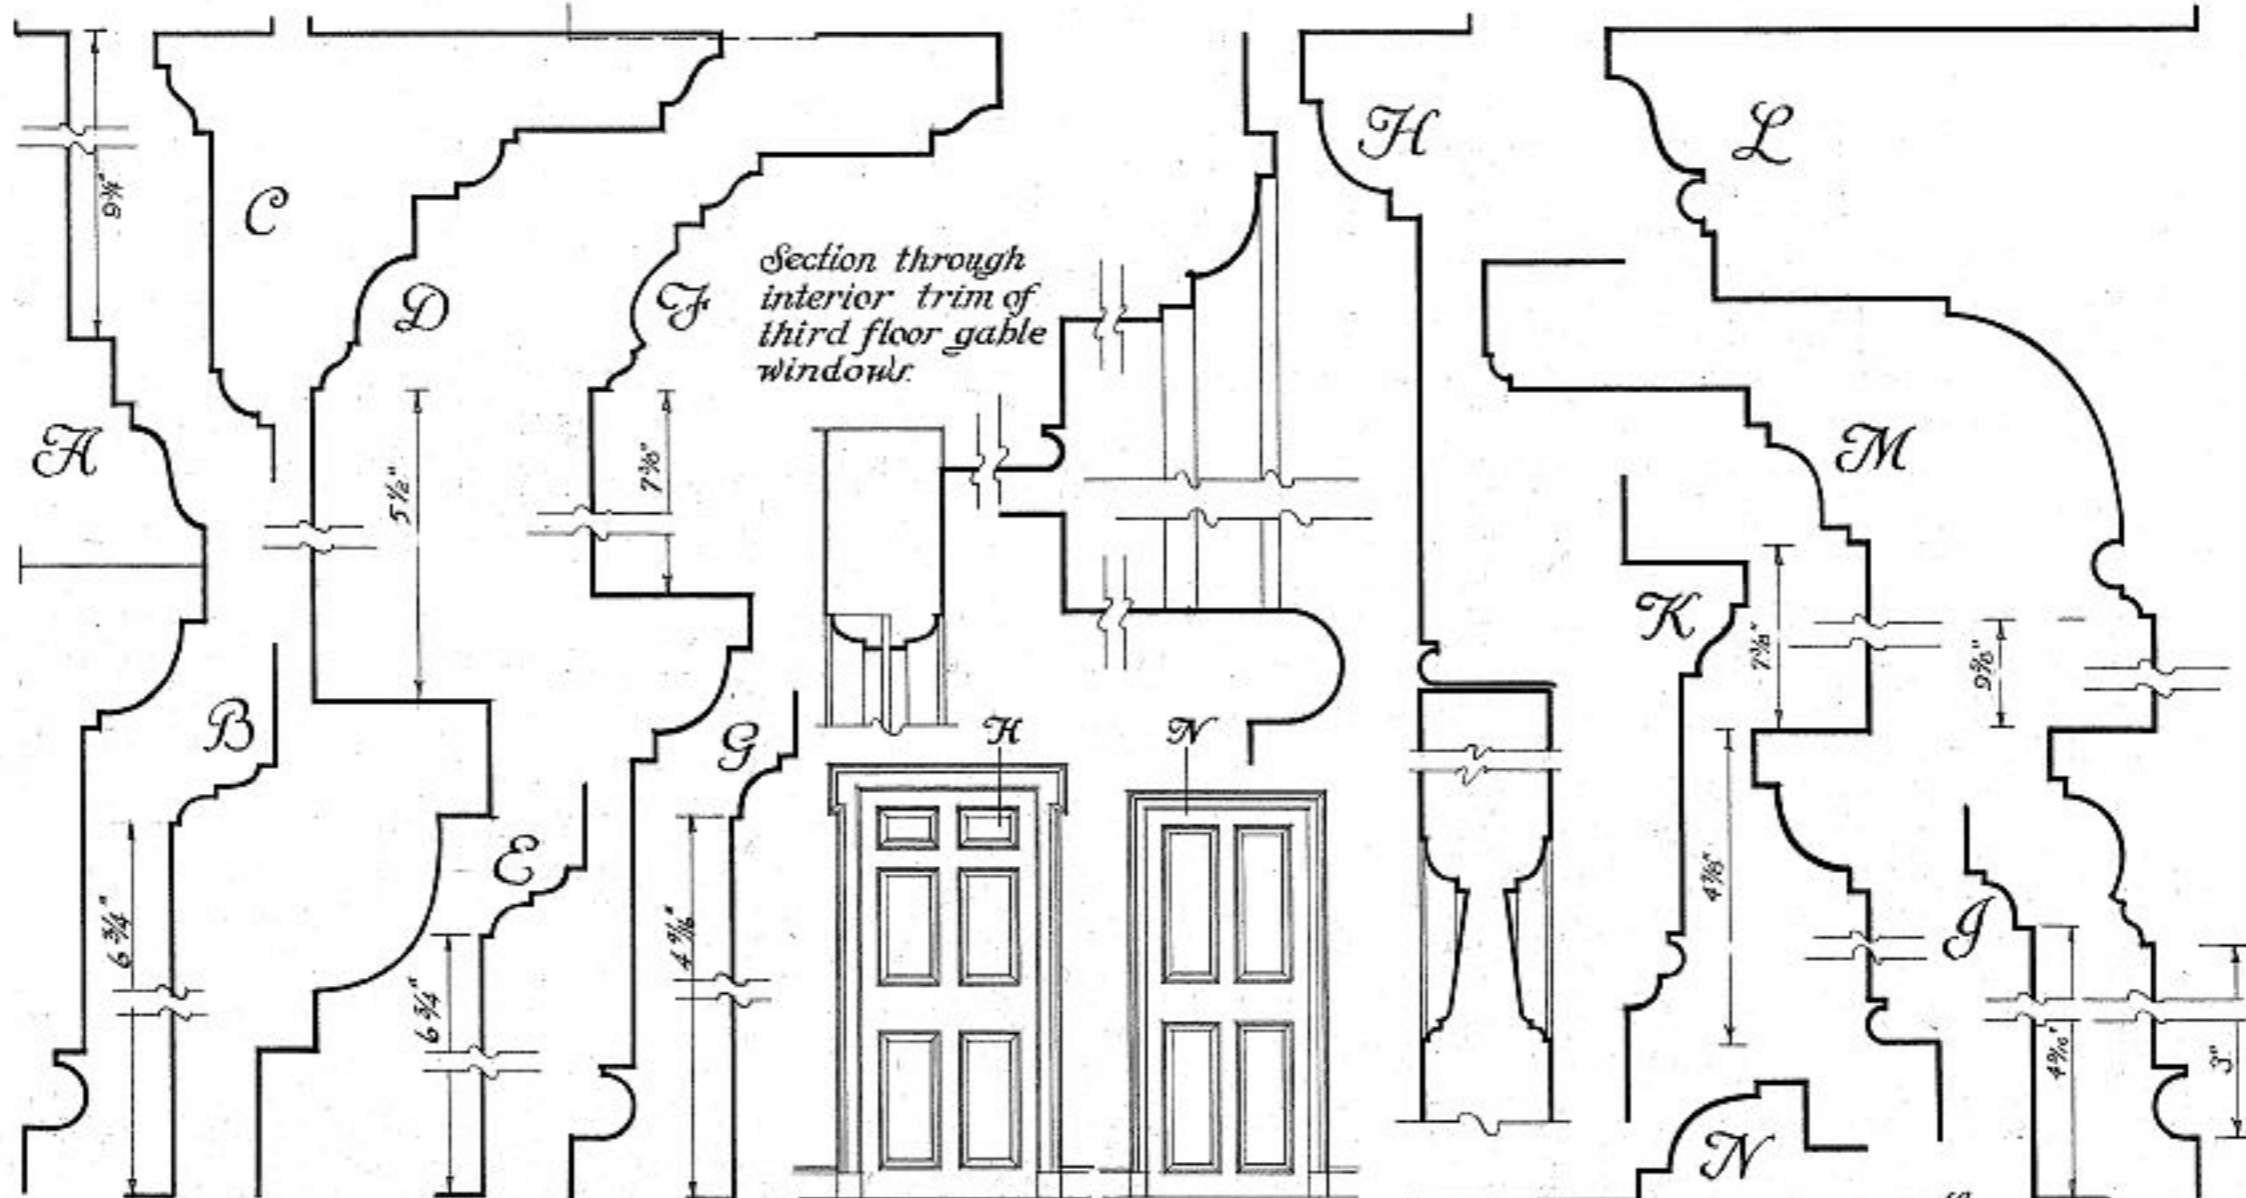

Second floor doors Third floor doors.

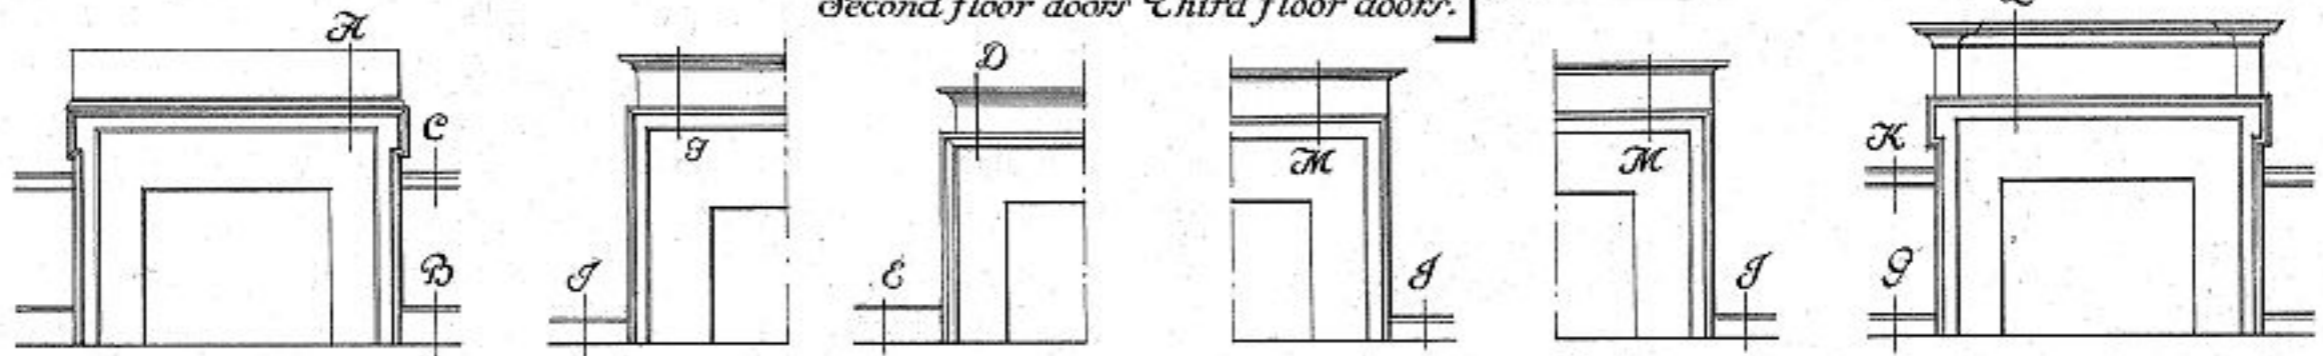

South bedr'm second fl. E. bedr'm third fl. W. bedr'm second fl. S. bedr'm third fl. N. bedr'm third fl. East bedr'm second floor.

Elevations of Fireplace Mantles -

Frank B Dougherty Del.
Stuart M Barnette. Del.



U.S. DEPARTMENT OF THE INTERIOR
OFFICE OF NATIONAL PARKS, BUILDINGS, AND RESERVATIONS
BRANCH OF PLANS AND DESIGN


NAME OF STRUCTURE
VAN DYKE HOUSE (400 DELAWARE ST.)
IN NEWCASTLE NEWCASTLE COUNTY DELAWARE



SURVEY NO.
9-5
4-8-34

HISTORIC AMERICAN
BUILDINGS SURVEY
SHEET **7** OF 8 SHEETS

INDEX NO.
DEL.
S. Newca
II.

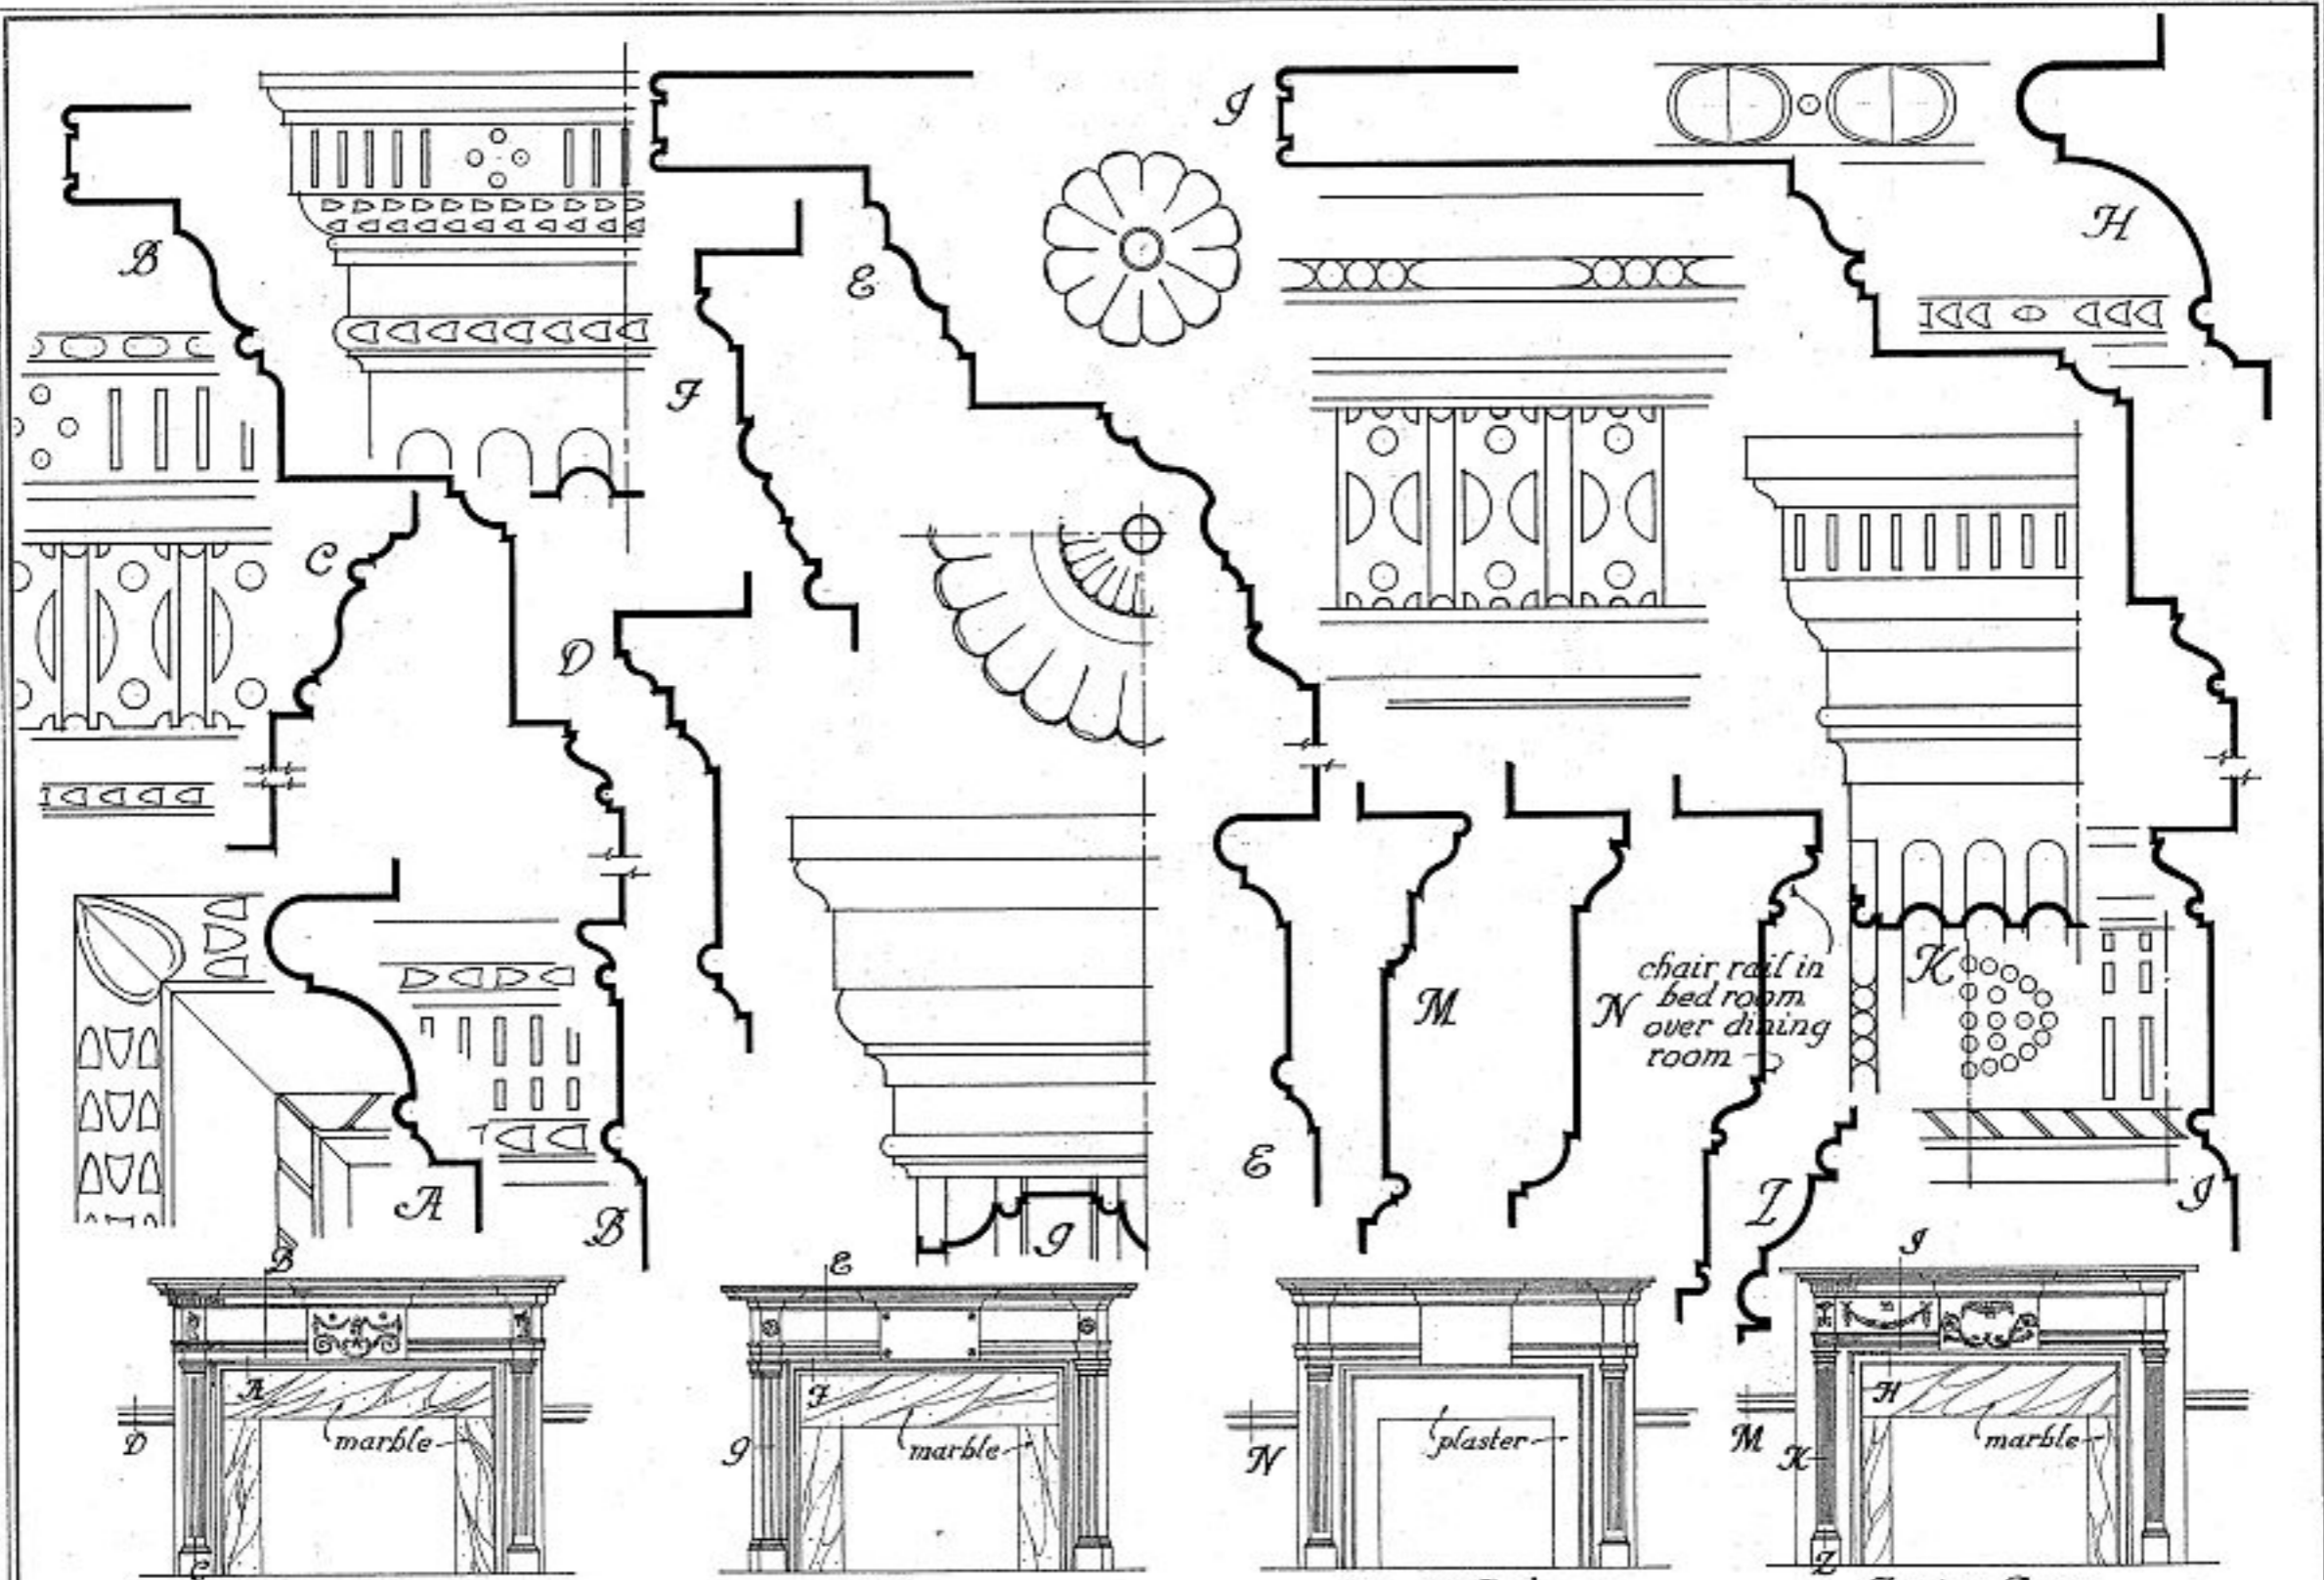

Dining Room

Library

North Bedroom

Living Room

Principal Fireplace Details

Stuart M. Barnette del's.
Francis & Stirlith

mouldings are identical to those of Dining R'm. without decoration.

Metric 0 1 2 3 4 5 6 7 8 9 10 cm's
Full Size 0 1 2 3 4 in's
Scale del's 0 1 2 3 4 5 6 7 8 in's

U.S. DEPARTMENT OF THE INTERIOR
OFFICE OF NATIONAL PARKS, BUILDINGS, AND RESERVATIONS
BRANCH OF PLANS AND DESIGN

NAME OF STRUCTURE
VAN DYKE HOUSE (400 DELAWARE ST)
IN NEWCASTLE NEWCASTLE COUNTY DELAWARE



SURVEY NO.
9-5
4-934

HISTORIC AMERICAN
BUILDINGS SURVEY
SHEET 8 OF 8 SHEETS

INDEX NO.
DEL.
2-NEWCA
II.