


# OLD TOWN HALL

2<sup>ND</sup> & DELAWARE STREETS

NEWCASTLE · DELAWARE

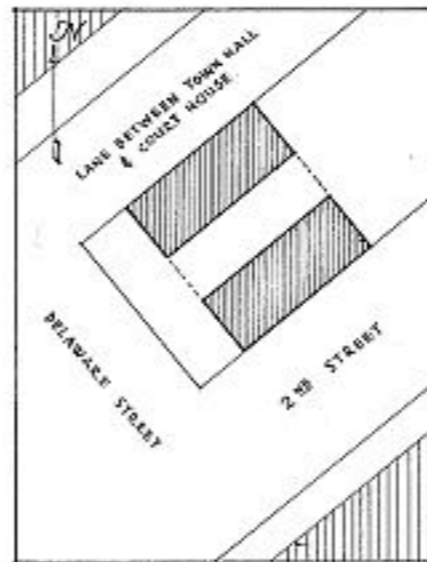

SKETCH MAP  
· SHOWING LOCATION

ERECTED IN 1823

HISTORIC AMERICAN BUILDINGS SURVEY  
U.S. DEPARTMENT OF THE INTERIOR  
NATIONAL PARK SERVICE  
BRANCH OF PLANS AND DESIGN

MEASURED: JAN. 16, - JAN. 19, 1934.

DRAWN: JAN. 22, - FEB. 19, 1934.

MEASUREMENTS CHECKED: S. M. O. FEB. 20, 1934.



DRAWINGS APPROVED:

DRAWINGS APPROVED:

ACCEPTED FOR LIBRARY OF CONGRESS:

*Albert Kruse*  
*Stuart M. Barnette*





DISTRICT OFFICER:

CHIEF ARCHITECT:

DIST. NO. 9 - DELAWARE & D. SHORE RD.  
ALBERT KRUSE - DIST. OFFICER.  
2213 GULPH AVENUE, WILMINGTON, DEL.  
FIELD PARTY  
STUART M. BARNETTE - SQUAD LEADER.  
DOVER, DELAWARE  
ROBERT F. LIVERGOOD

SURVEY NO.  
**9-4**  
SHEETS 1-5

INDEX NO.  
DEL.  
2-NEWCA  
2.

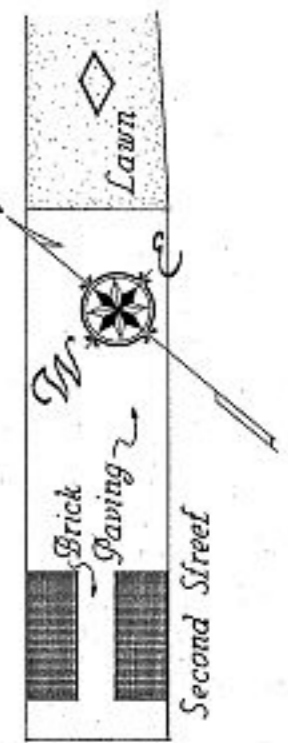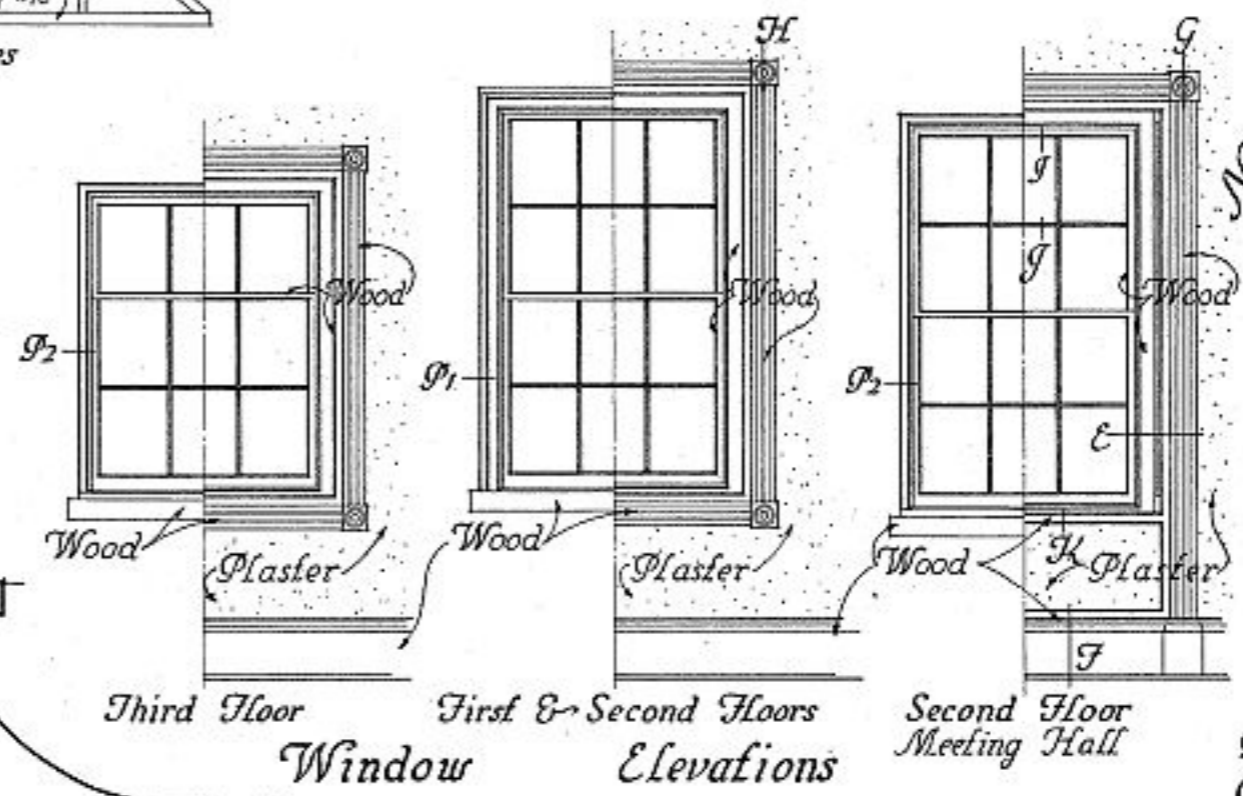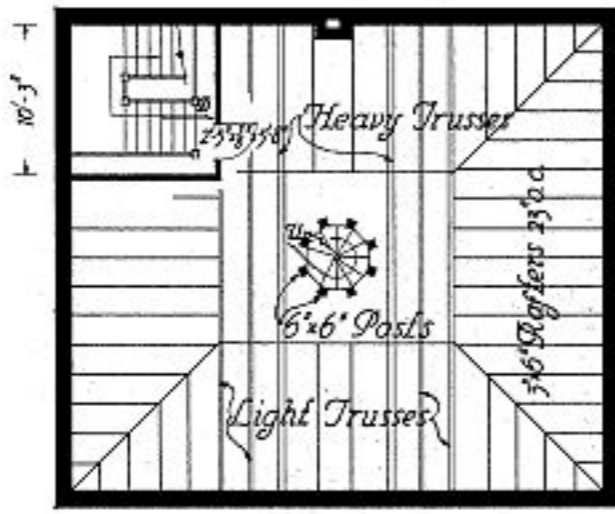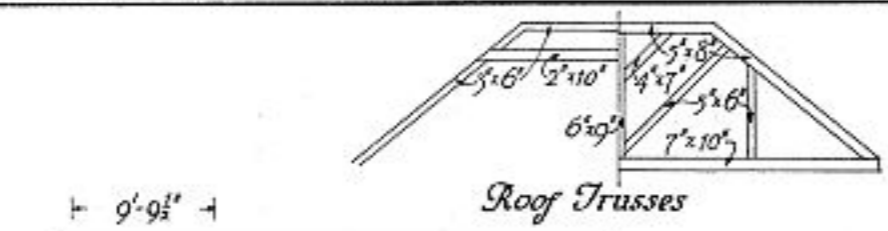

Roof Framing Diagram




Staff Moulds P<sub>1</sub>

Third Floor

First & Second Floors

Second Floor Meeting Hall


Delaware St. Plot Plan

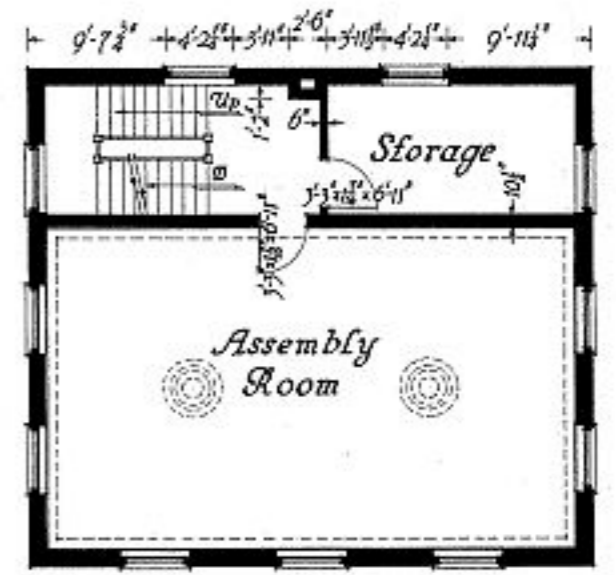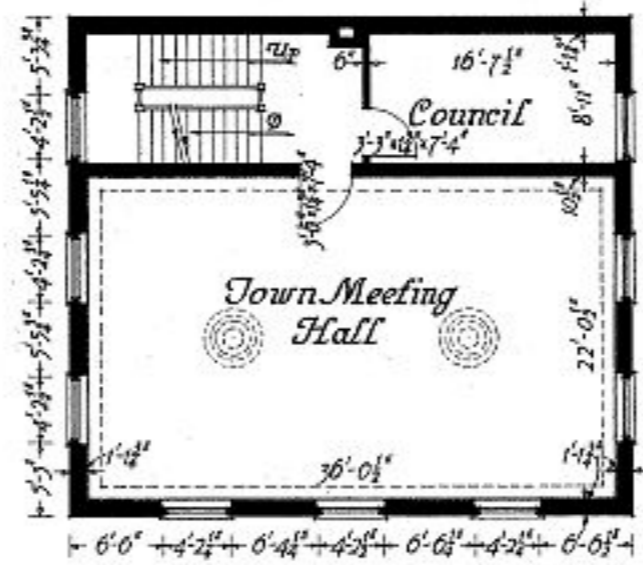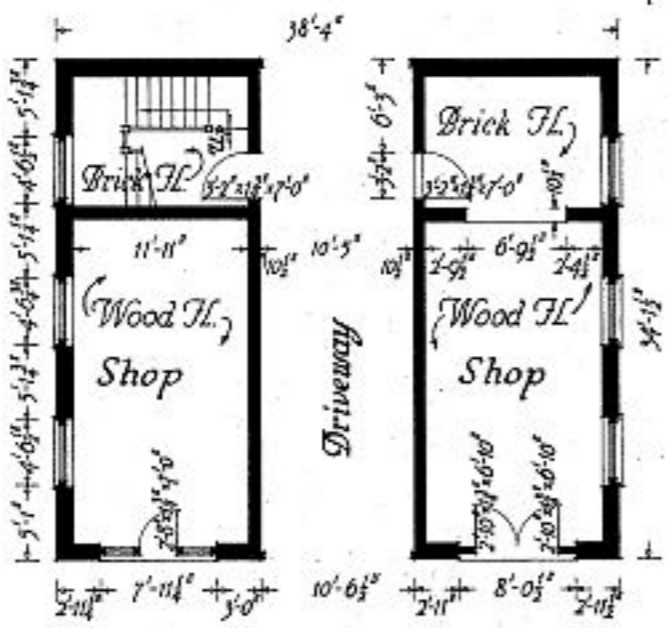

First Floor Plan

Second Floor Plan

Third Floor Plan

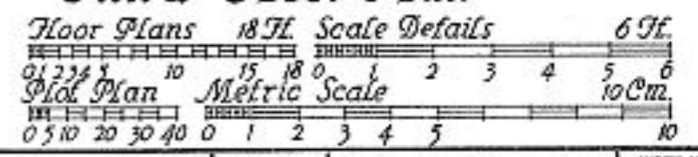

Robert P. Livergood - Del.

U.S. DEPARTMENT OF THE INTERIOR  
 OFFICE OF NATIONAL PARKS, BUILDINGS, AND RESERVATIONS  
 BRANCH OF PLANS AND DESIGN


NAME OF STRUCTURE  
**OLD TOWN HALL**  
 IN NEWCASTLE — NEWCASTLE COUNTY — DELAWARE



SURVEY NO.  
 9-4  
 2-10-34

HISTORIC AMERICAN  
 BUILDINGS SURVEY  
 SHEET 1 OF 3 SHEETS

INDEX NO.  
 DEL.  
 2. NEWCA  
 2.

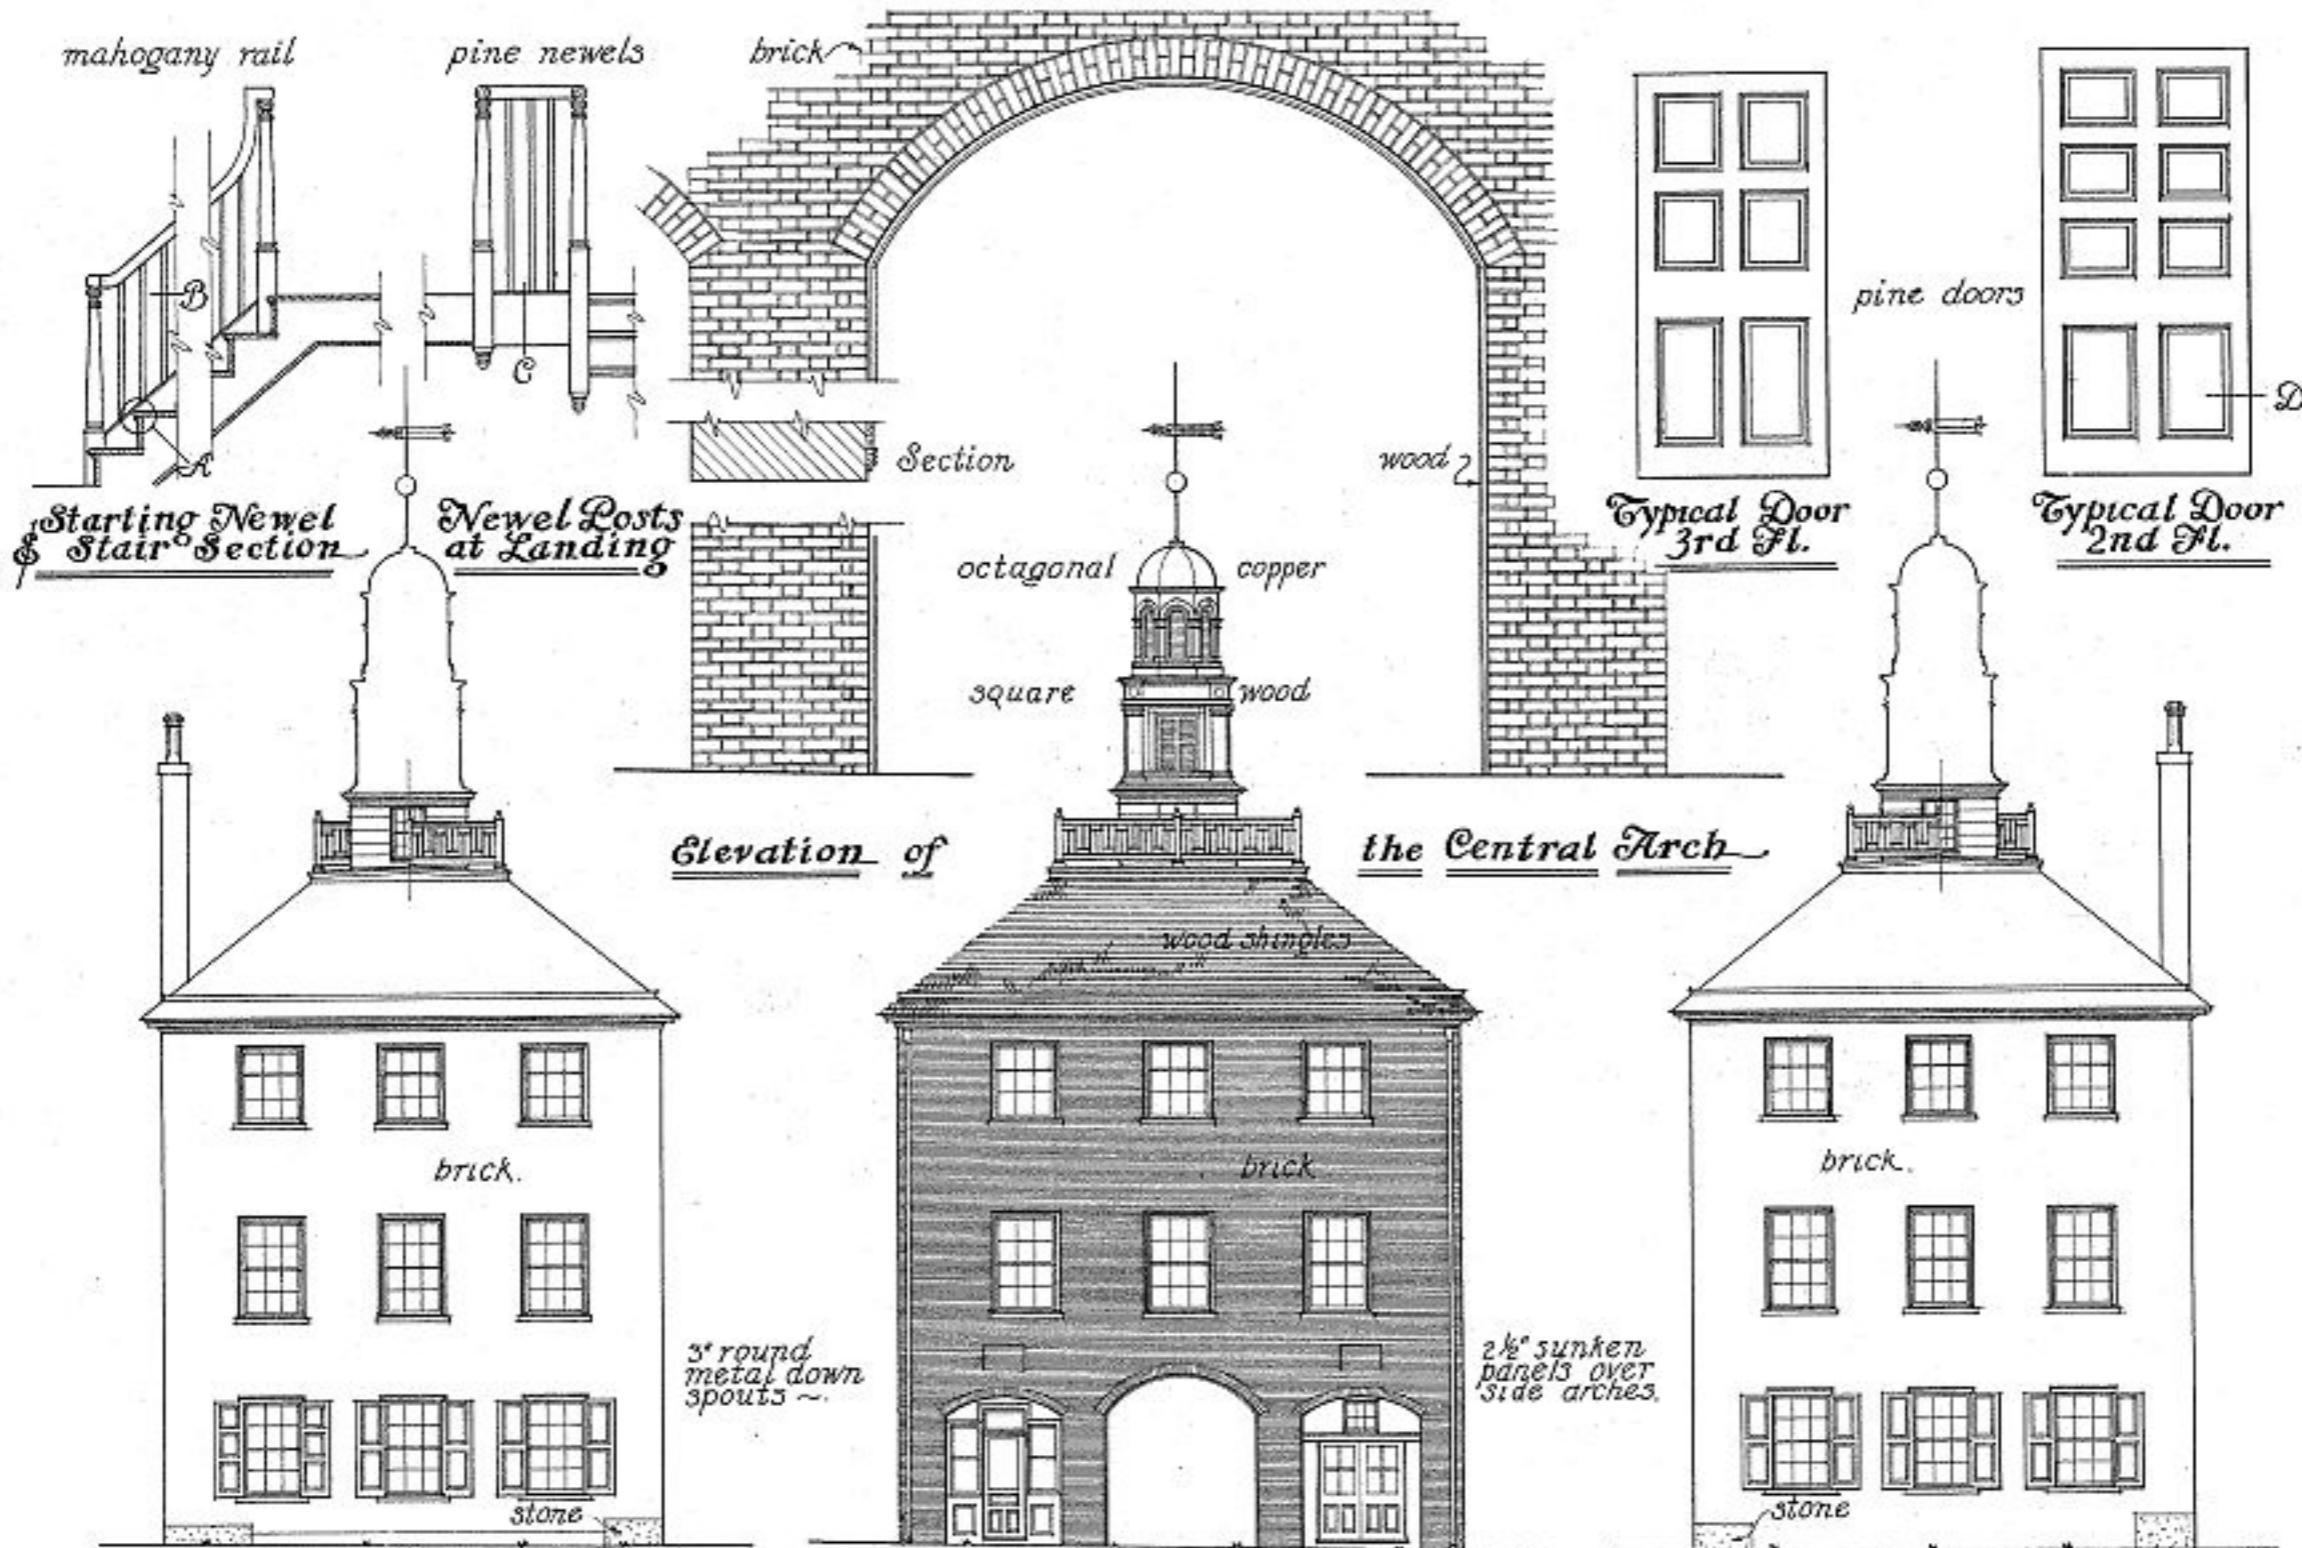


Northwest Elevation

Southwest Elevation

Flemish bond this elevation  
 other elevations common bond  
 9 courses = 22 1/8 Joints = 1/4"

Southeast Elevation

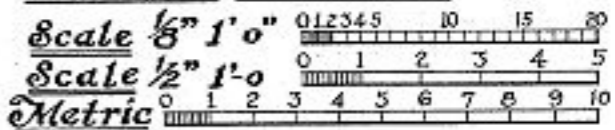

Stuart M. Barnette · Del.

U.S. DEPARTMENT OF THE INTERIOR  
 OFFICE OF NATIONAL PARKS, BUILDINGS, AND RESERVATIONS  
 BRANCH OF PLANS AND DESIGN


NAME OF STRUCTURE  
**OLD TOWN HALL**  
 IN NEWCASTLE - NEWCASTLE COUNTY - DELAWARE




SURVEY NO.  
 9-4  
 2-6-34

HISTORIC AMERICAN  
 BUILDINGS SURVEY  
 SHEET 2 OF 5 SHEETS


INDEX NO.  
 DEL.  
 2-NEWCA  
 2.

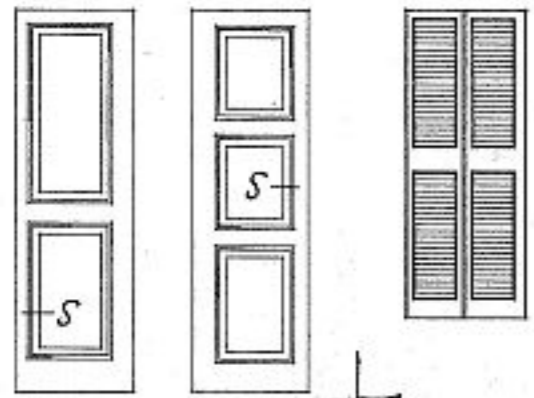


Blind and Shuffers

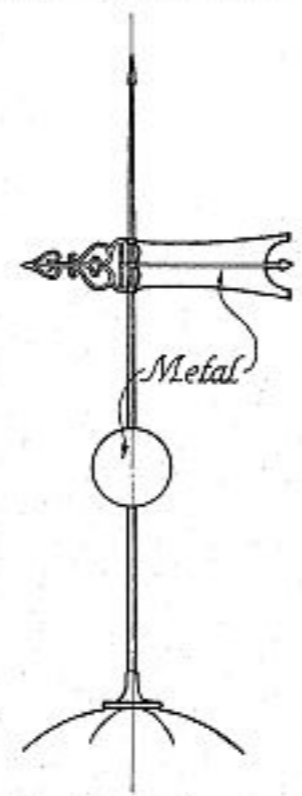

Weather vane

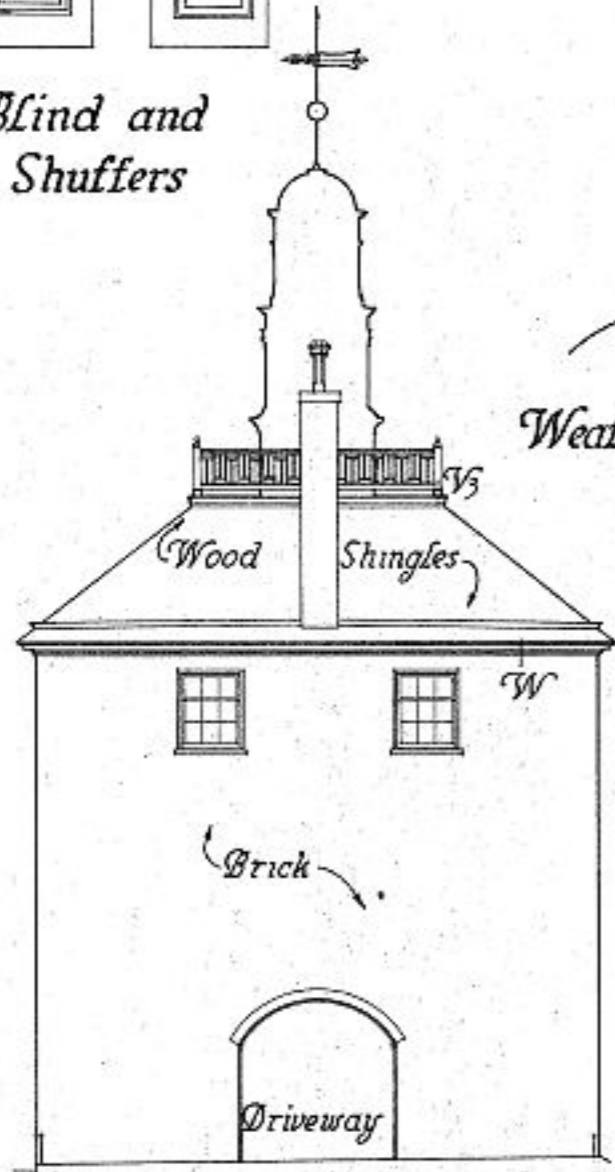


Northeast Elevation

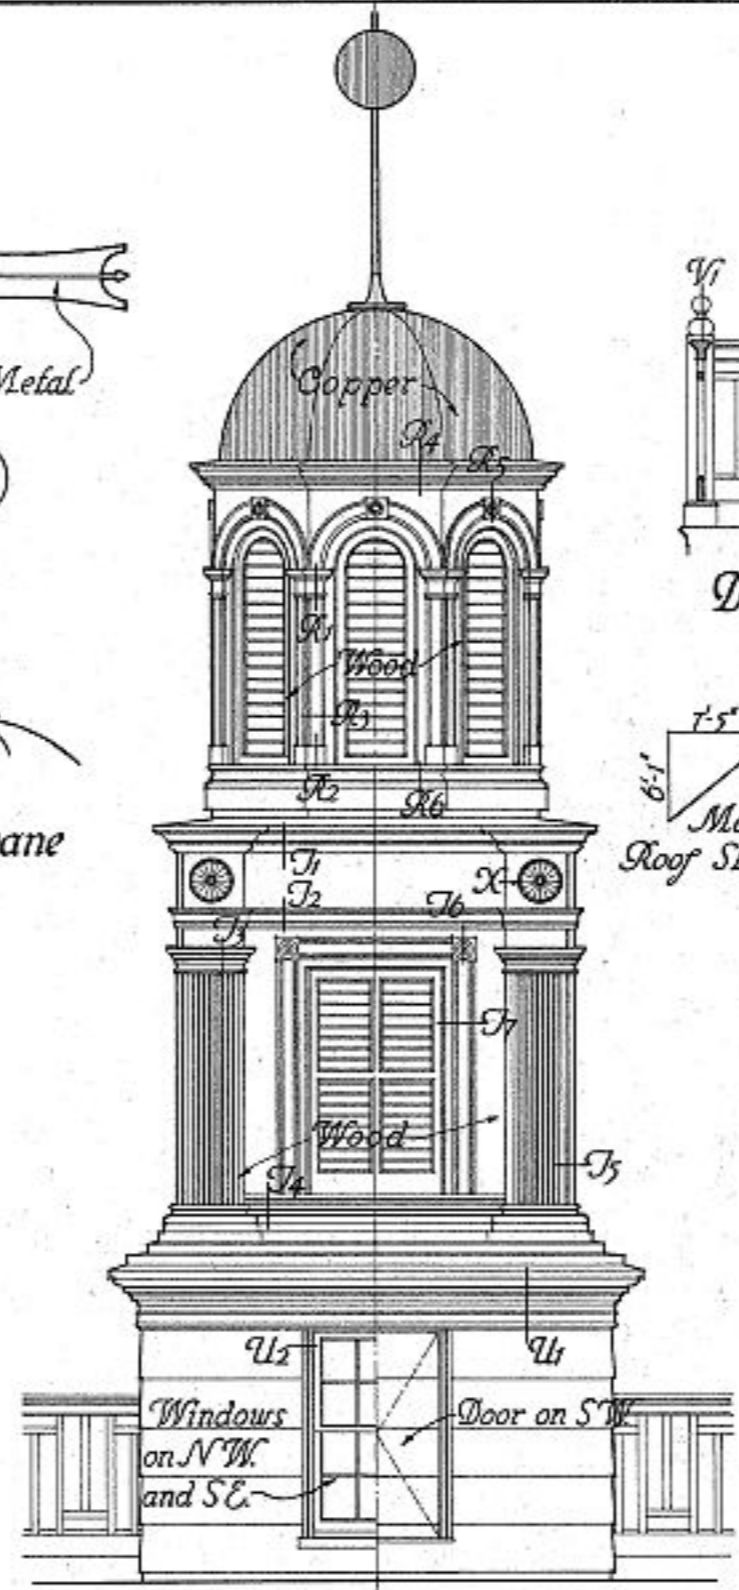


Elevation of the Tower.


See Sheets 4 and 5 for Full Size Details.

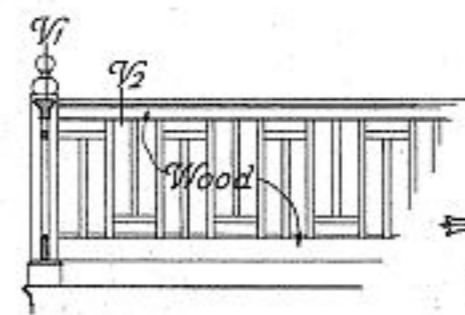

Deck Railing

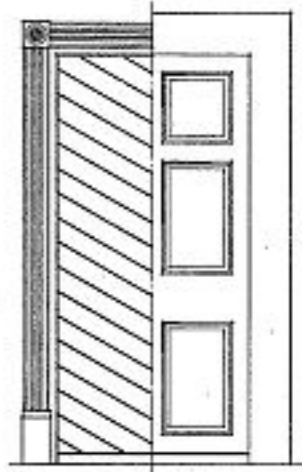


Door in Driveway

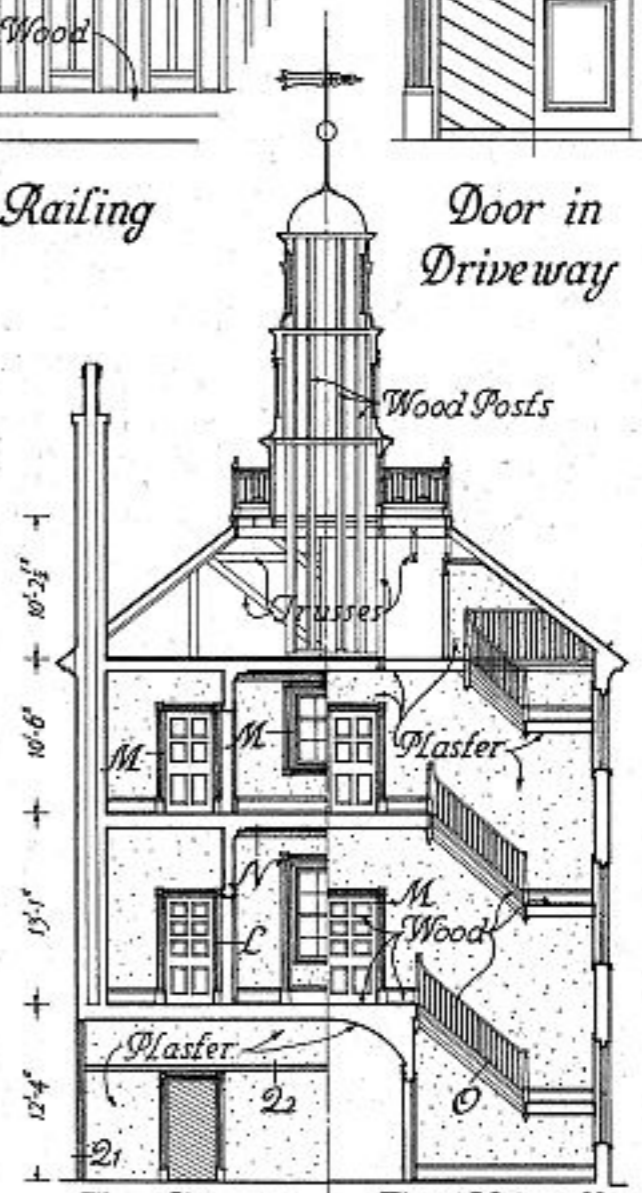

Thru Driveway Thru Stairwell

Half Sections

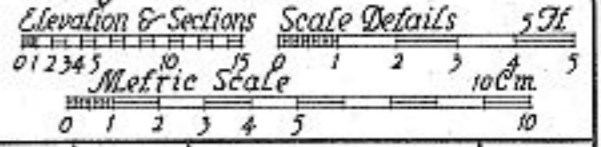

Robert P. Livergood-Del.

U.S. DEPARTMENT OF THE INTERIOR  
OFFICE OF NATIONAL PARKS, BUILDINGS, AND RESERVATIONS  
BRANCH OF PLANS AND DESIGN


NAME OF STRUCTURE  
**OLD TOWN HALL**  
IN NEWCASTLE — NEWCASTLE COUNTY — DELAWARE




SURVEY NO.  
**9-4**  
**2-20-54**

HISTORIC AMERICAN  
BUILDINGS SURVEY  
SHEET 3 OF 3 SHEETS


INDEX NO.  
DEL.  
2-NEWCA  
2.

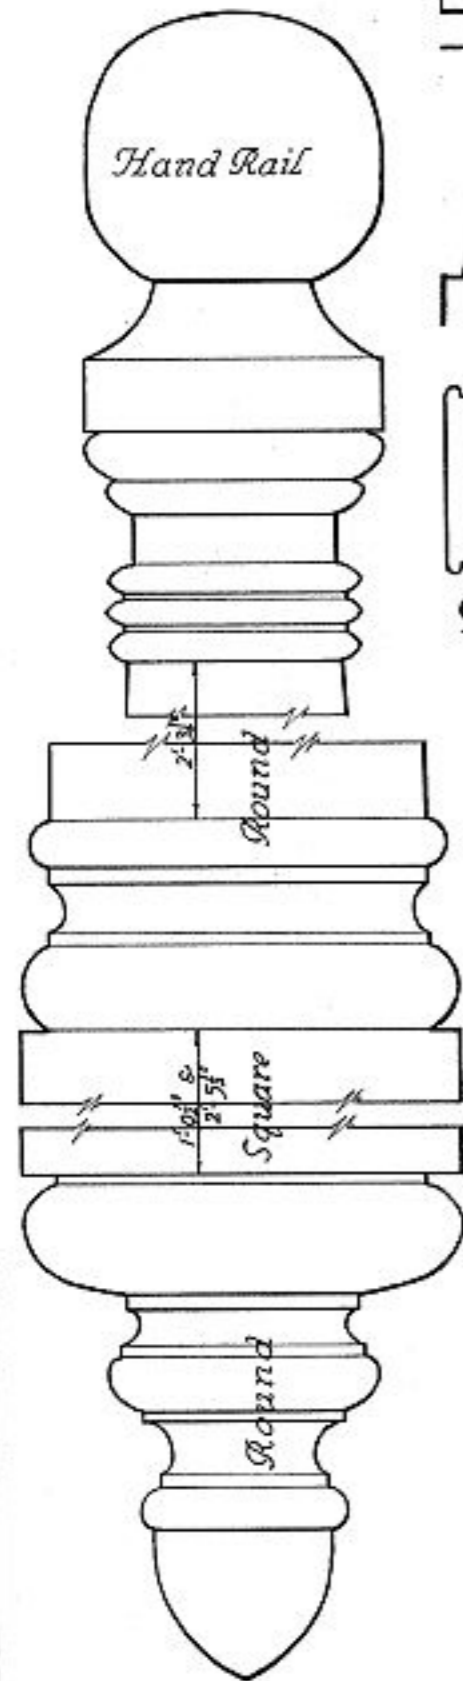

*Newel Post*  
*Frank B. Dougherty - Del.*

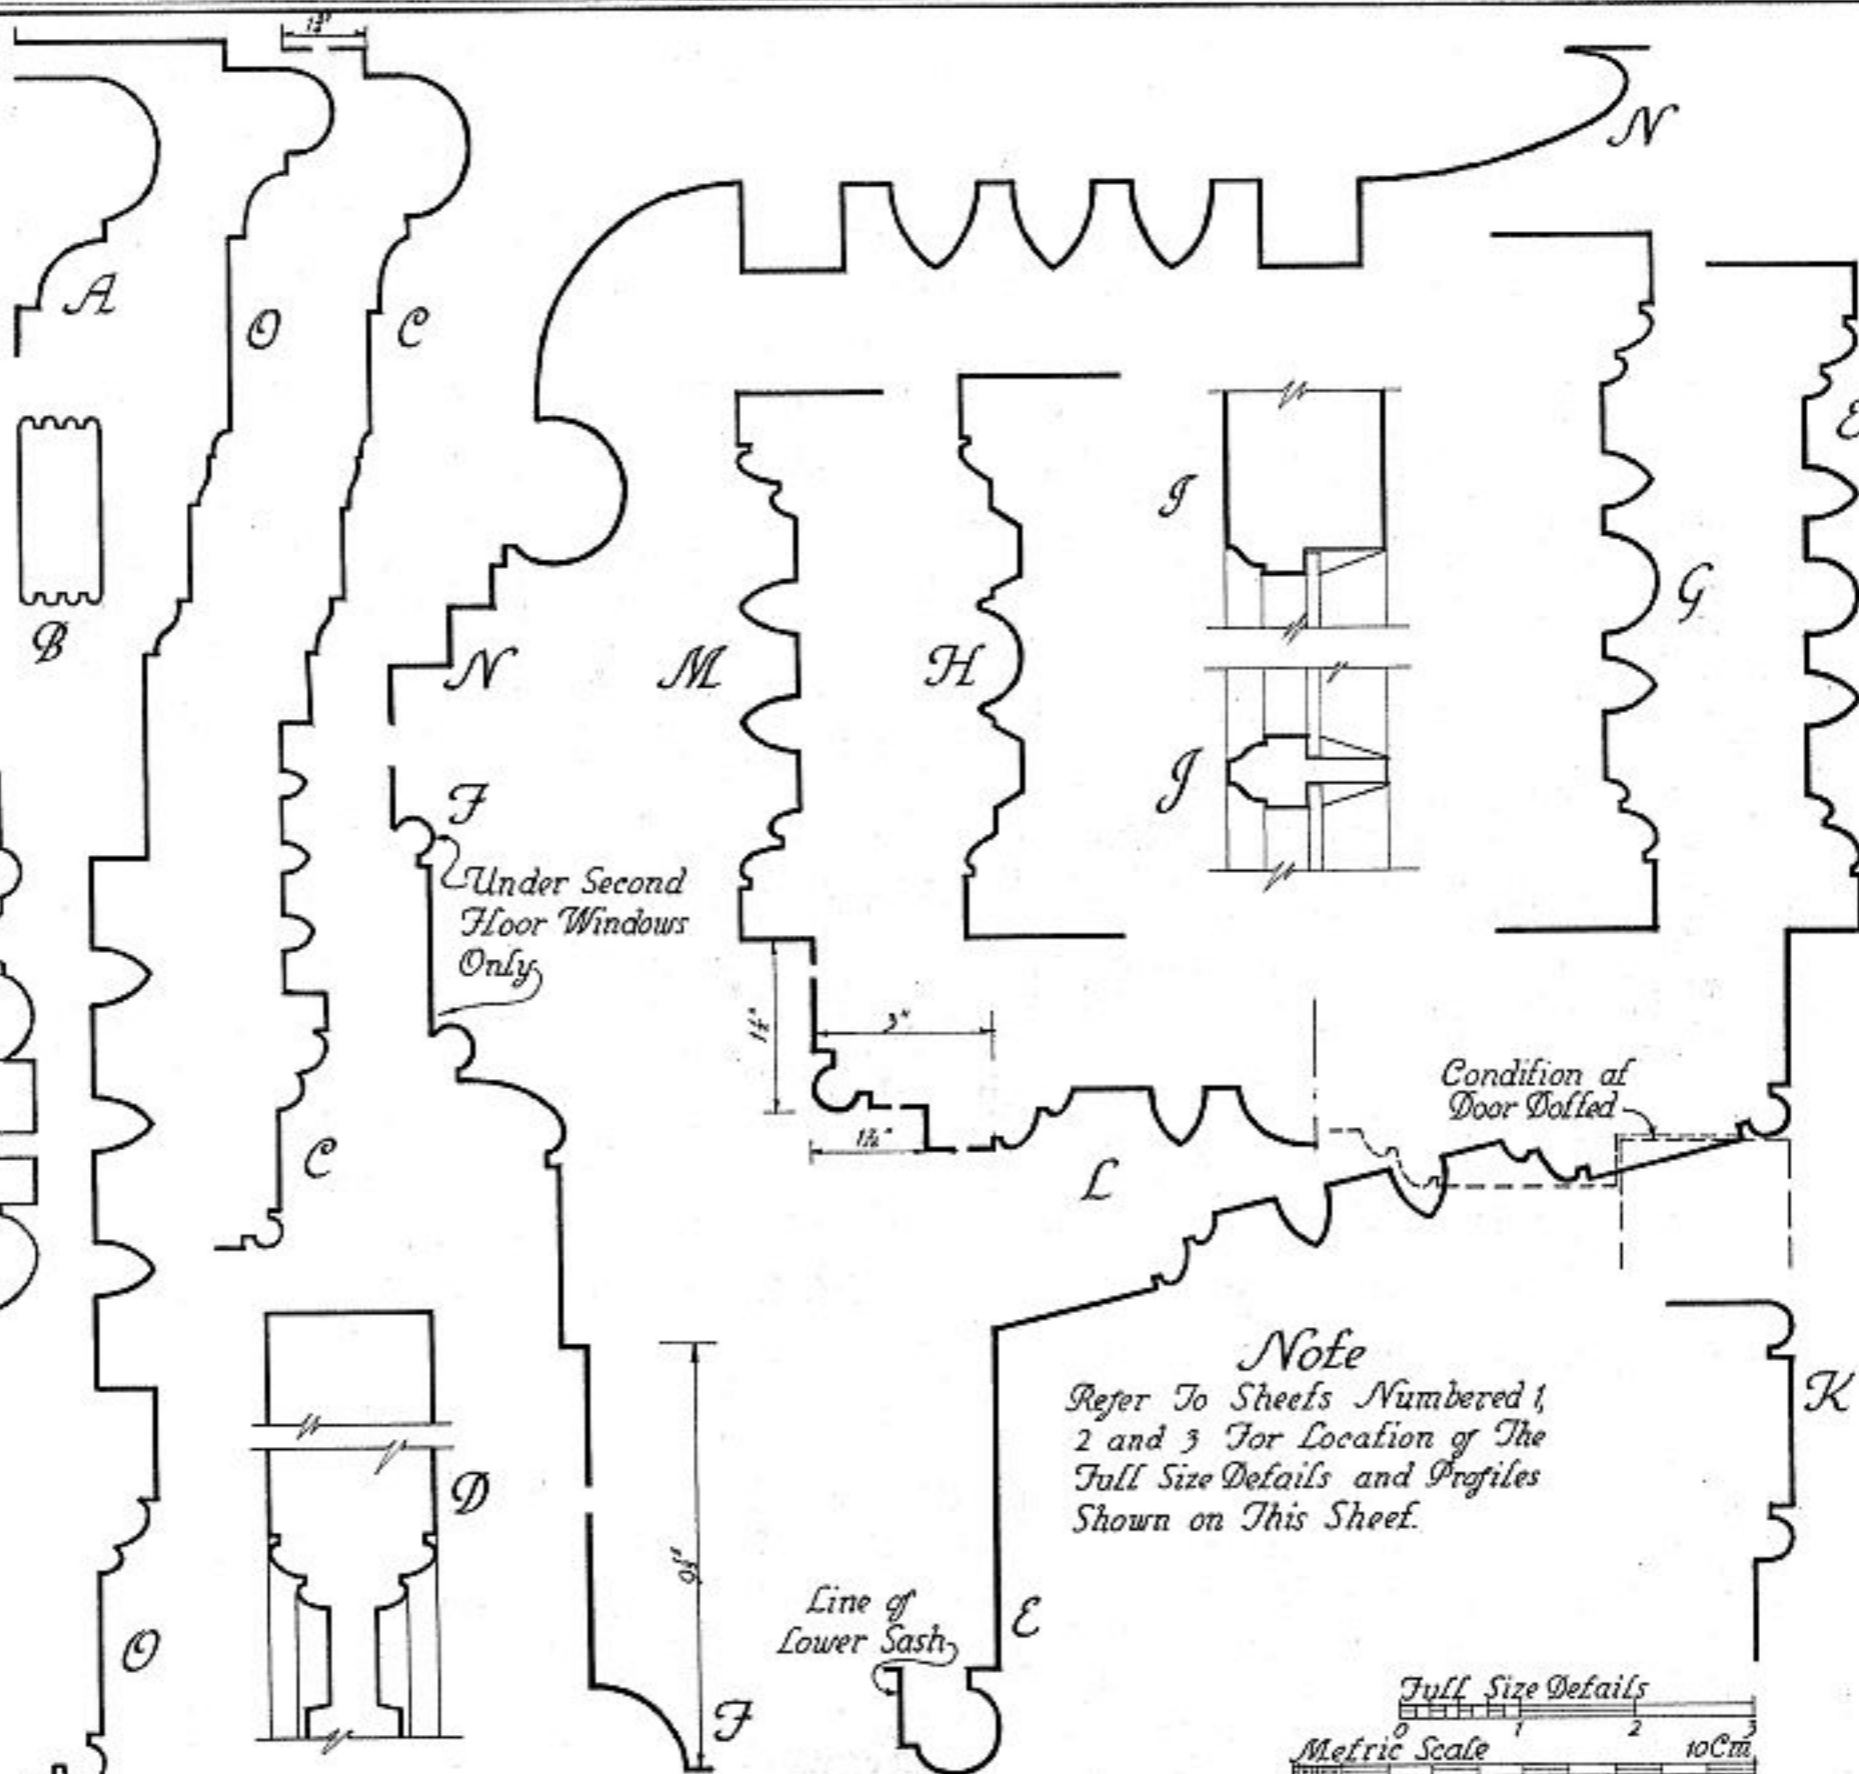

*Note*  
 Refer To Sheets Numbered 1,  
 2 and 3 For Location of The  
 Full Size Details and Profiles  
 Shown on This Sheet.

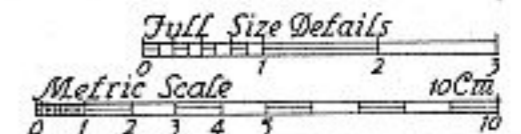

U.S. DEPARTMENT OF THE INTERIOR  
 OFFICE OF NATIONAL PARKS, BUILDINGS, AND RESERVATIONS  
 BRANCH OF PLANS AND DESIGN


NAME OF STRUCTURE  
**OLD TOWN HALL**  
 IN NEWCASTLE — NEWCASTLE COUNTY — DELAWARE



SURVEY NO.  
 9-1  
 2-14-54

HISTORIC AMERICAN  
 BUILDINGS SURVEY  
 SHEET 4 OF 5 SHEETS

INDEX NO.  
 DEL.  
 2-NEWCA  
 2-

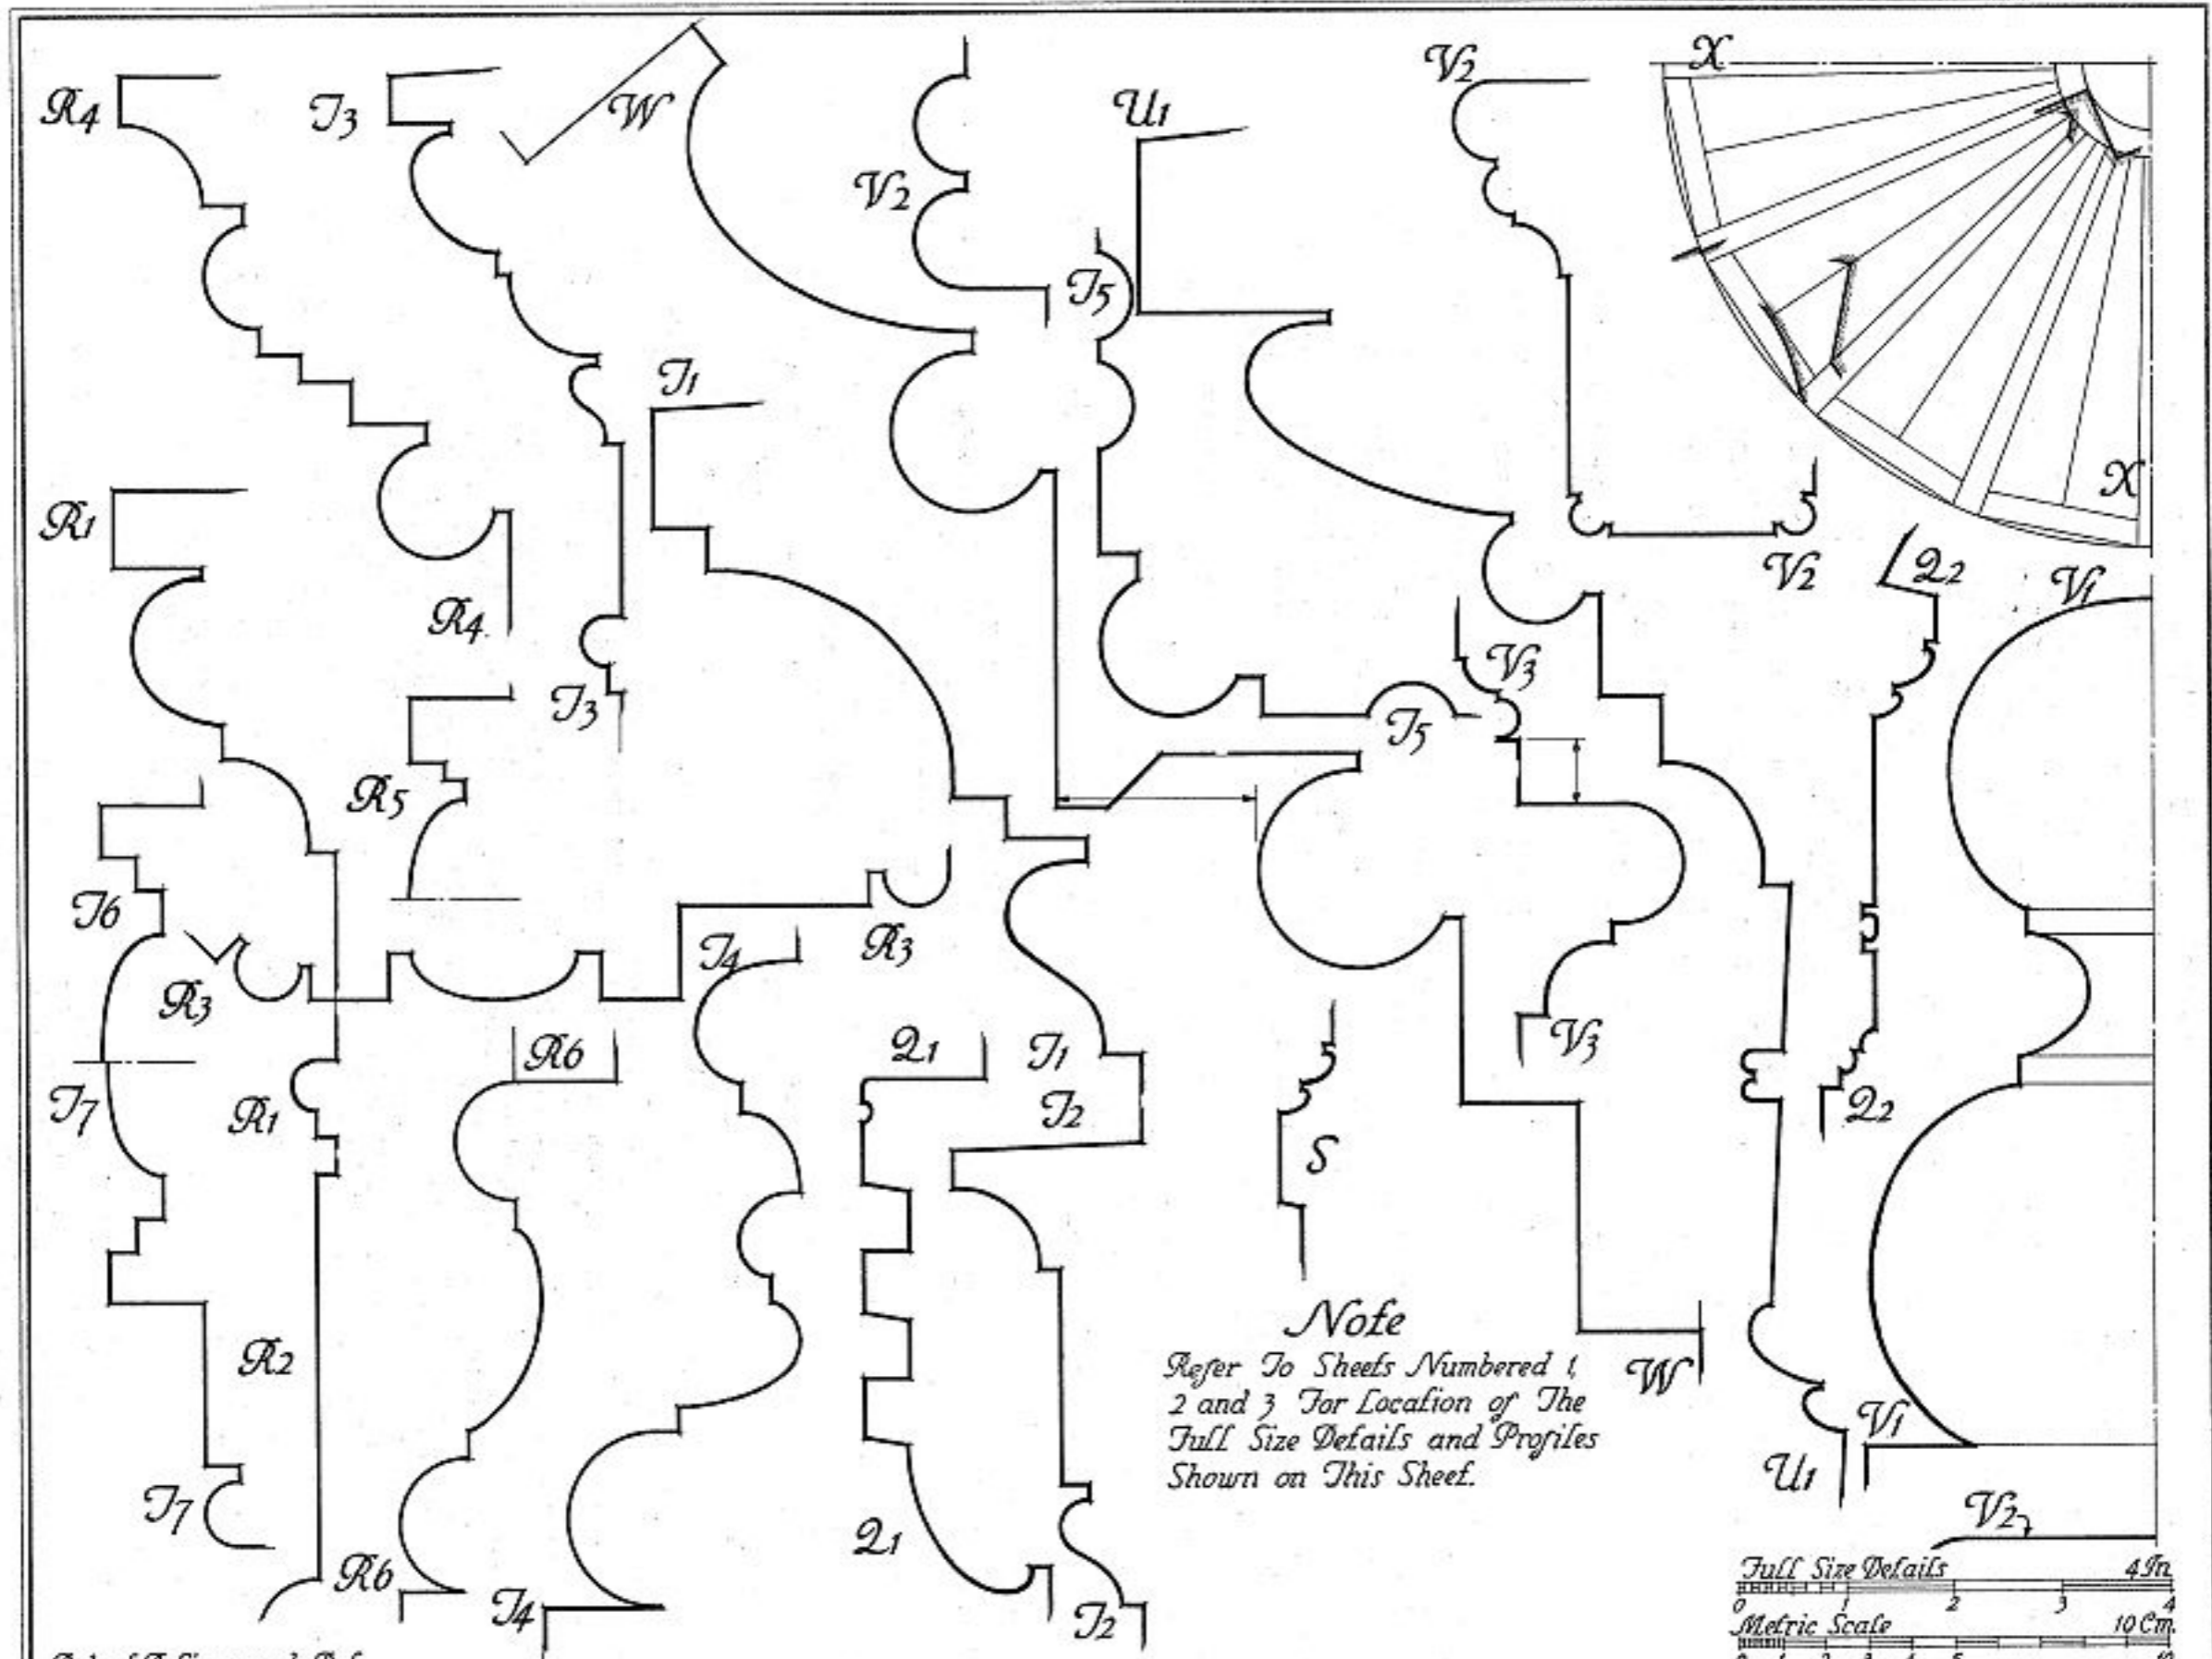

*Note*  
 Refer To Sheets Numbered 1,  
 2 and 3 For Location of The  
 Full Size Details and Profiles  
 Shown on This Sheet.

Robert P. Livergood - Del.

U.S. DEPARTMENT OF THE INTERIOR  
 OFFICE OF NATIONAL PARKS, BUILDINGS, AND RESERVATIONS  
 BRANCH OF PLANS AND DESIGN

NAME OF STRUCTURE  
**OLD TOWN HALL**  
 IN NEWCASTLE—NEWCASTLE COUNTY—DELAWARE



SURVEY NO.  
 9-4  
 2-21-54

HISTORIC AMERICAN  
 BUILDINGS SURVEY  
 SHEET 5 OF 5 SHEETS

INDEX NO.  
 DEL.  
 2-NEWCA  
 2.