


The WHITE PINE SERIES of
EARLY AMERICAN DOCUMENTS

With MEASURED DRAWINGS from
The George F. Lindsay Collection

Reception Room of
THE GEORGE READ, II HOUSE
NEW CASTLE, DELAWARE




MANTEL IN RECEPTION ROOM

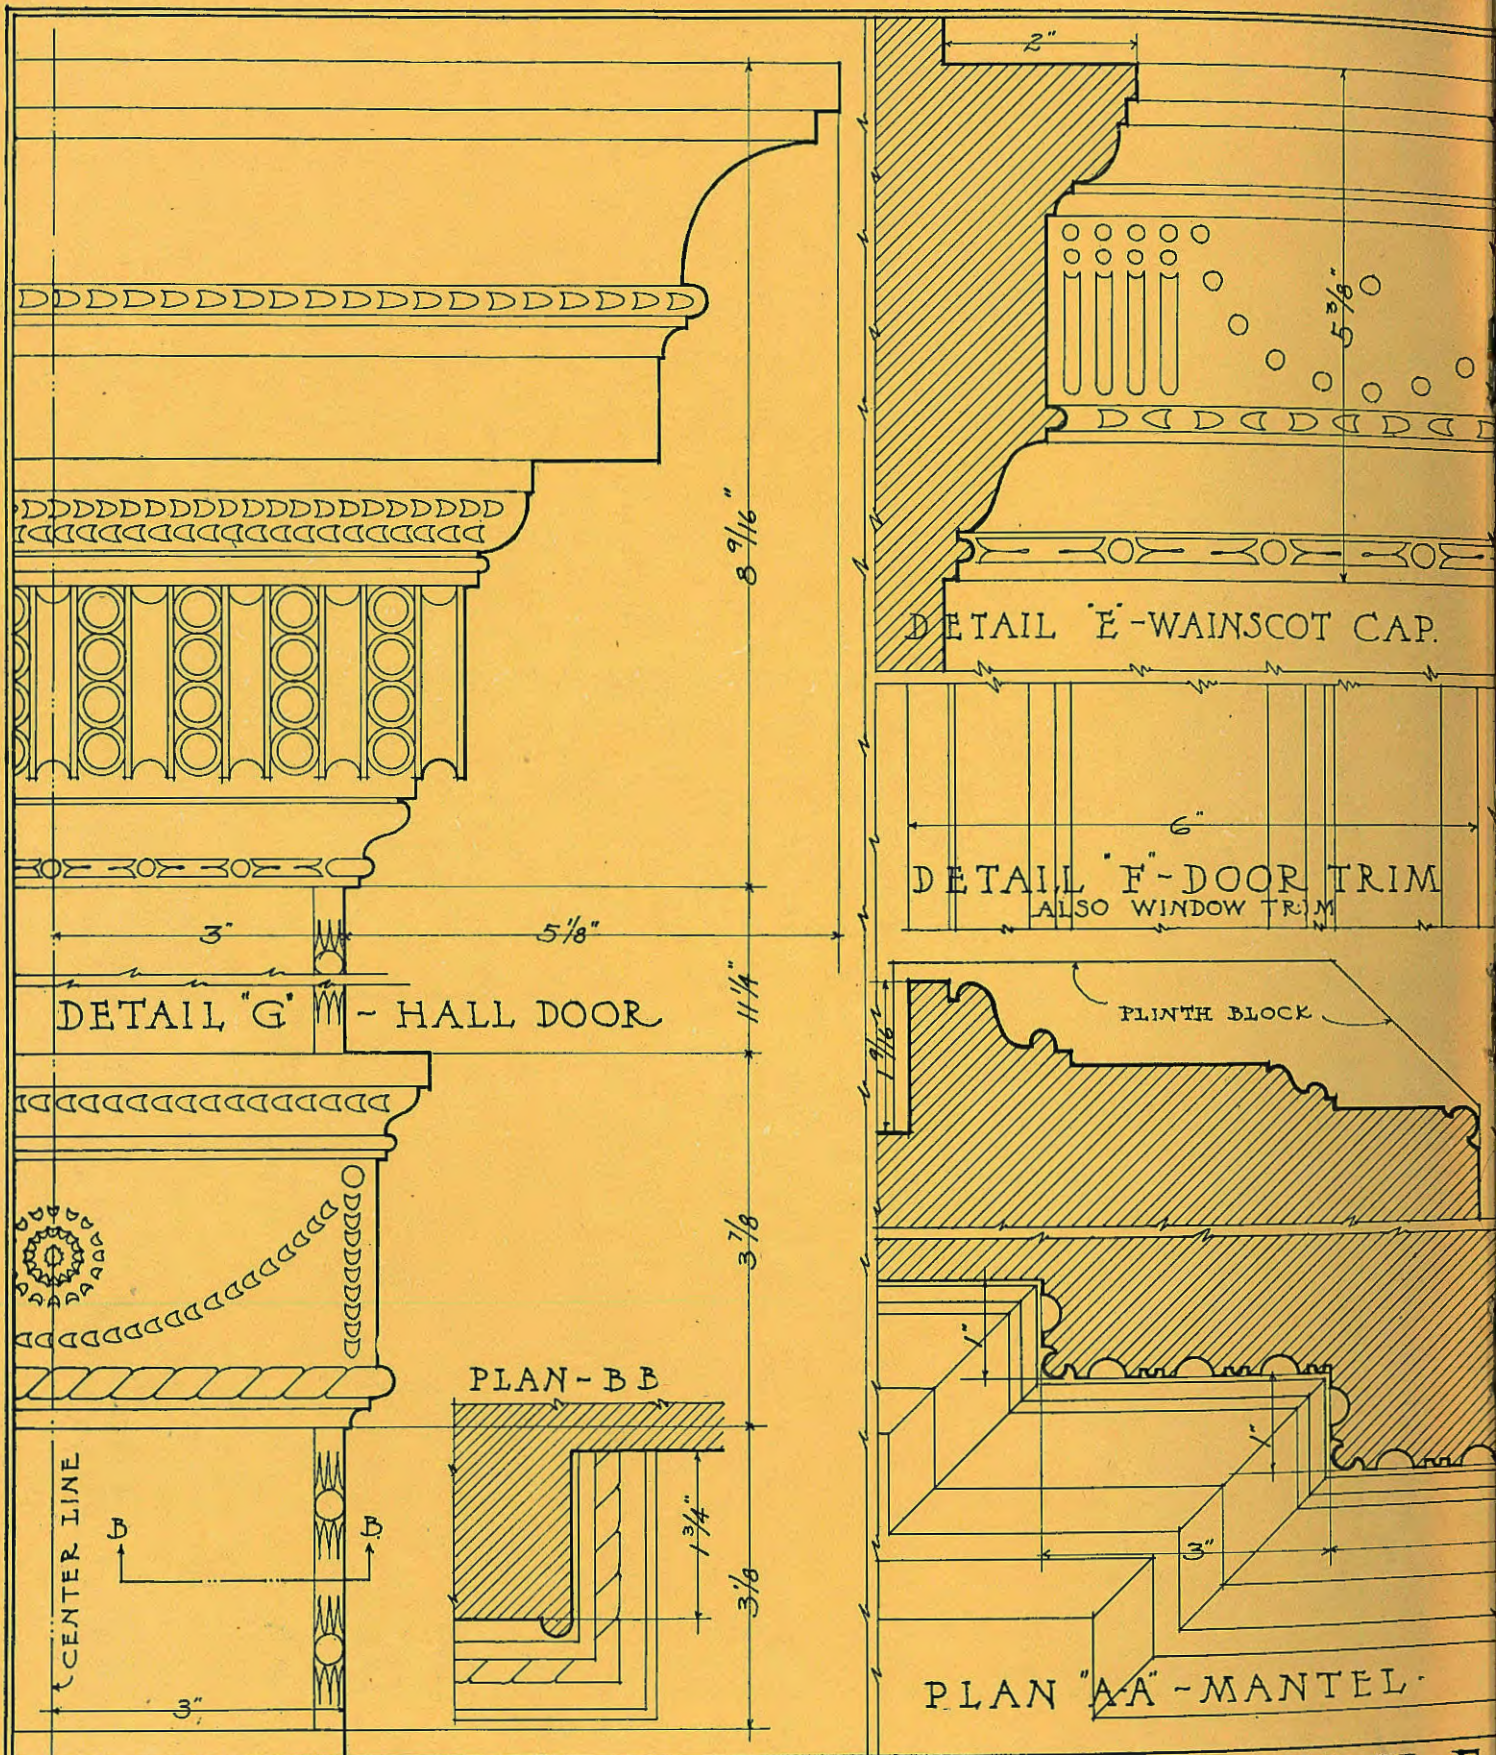

RECEPTION ROOM - THE
NEW CASTLE


These Drawings are reproduced

DETAIL "D" - MANTEL.

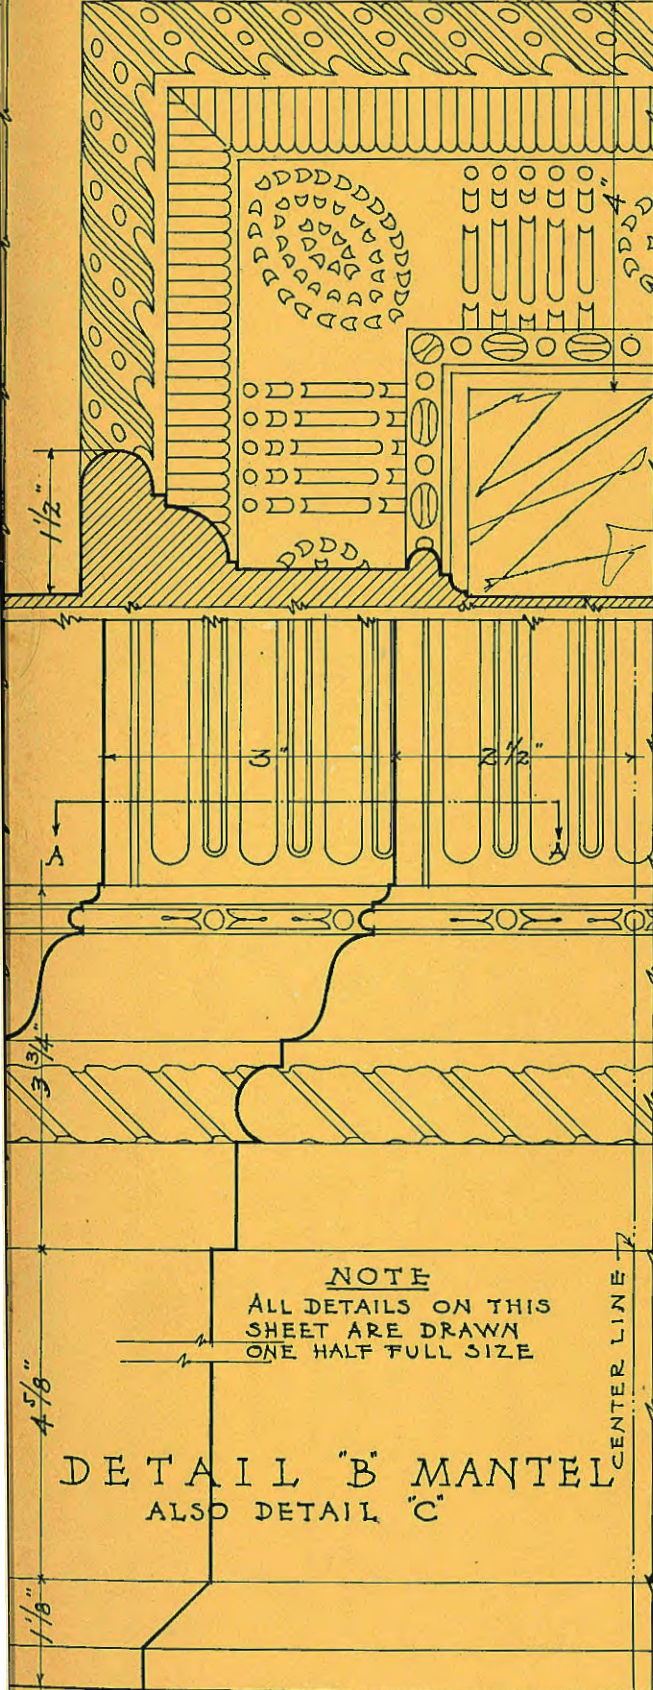

NOTE
ALL DETAILS ON THIS
SHEET ARE DRAWN
ONE HALF FULL SIZE

DETAIL "B" MANTEL
ALSO DETAIL "C"

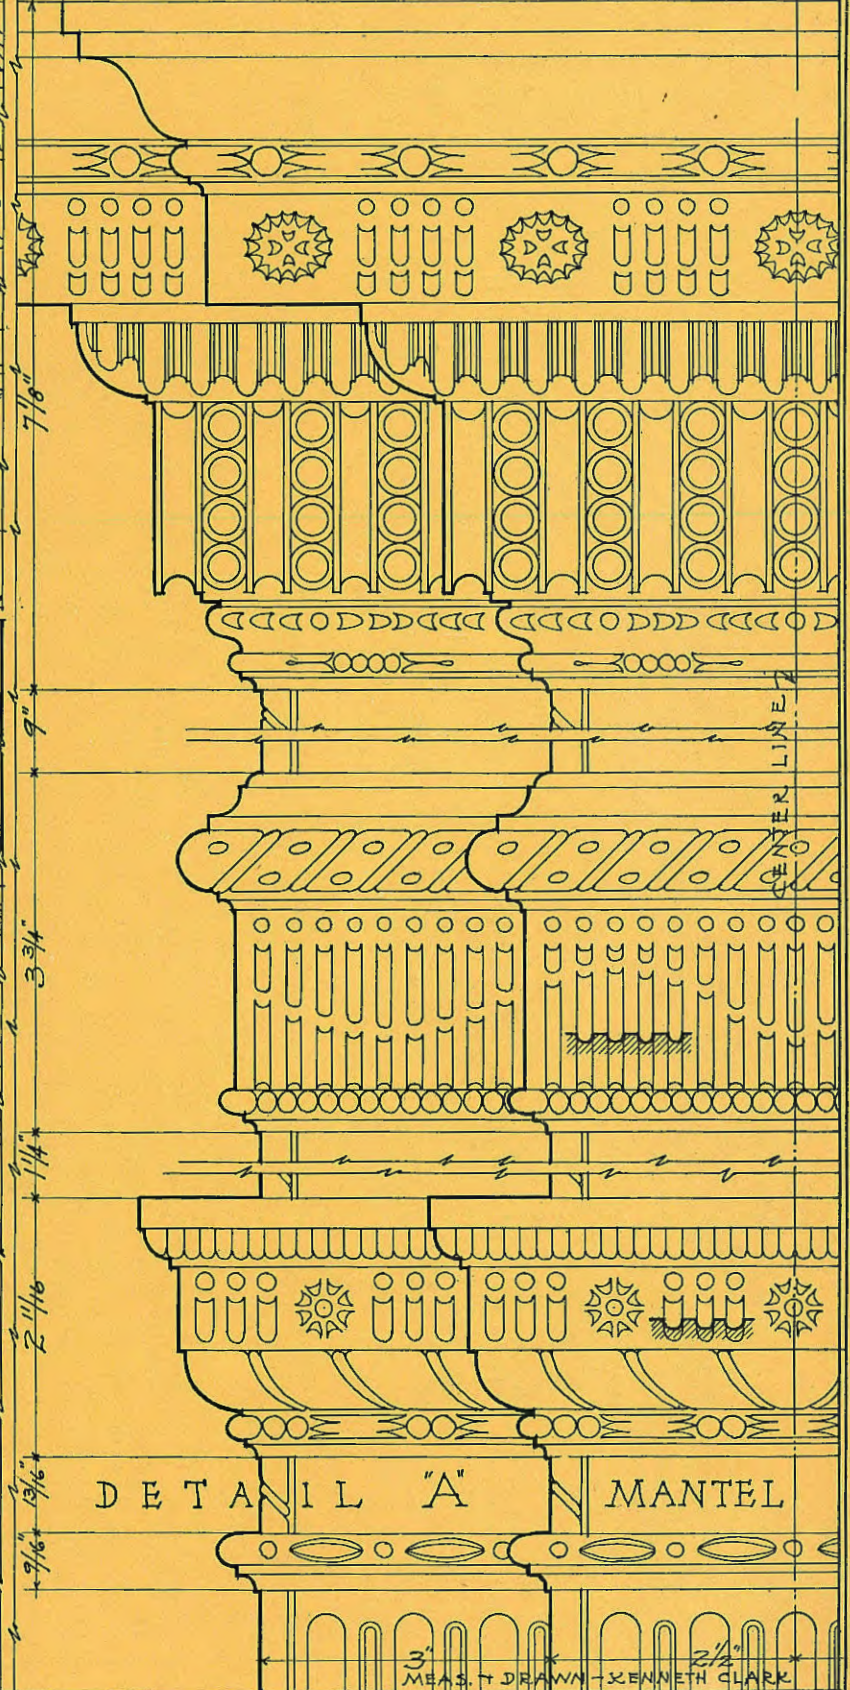


DETAIL "A" MANTEL


3" MEAS. T DRAWN - KENNETH CLARK 2 1/2"

GEORGE READ HOUSE
D E L A W A R E


and exactly at the scale marked

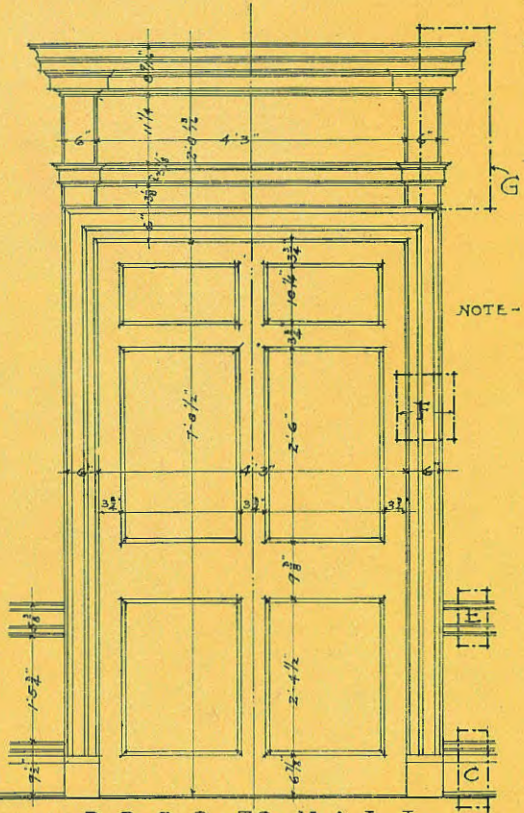

DOOR TO HALL
SCALE 3/8" = 1'-0"

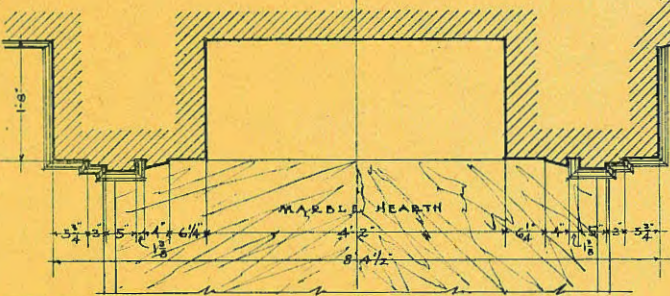


NOTE - LETTERS IN DOTTED AREAS REFER TO DETAILS ON DETAIL SHEET

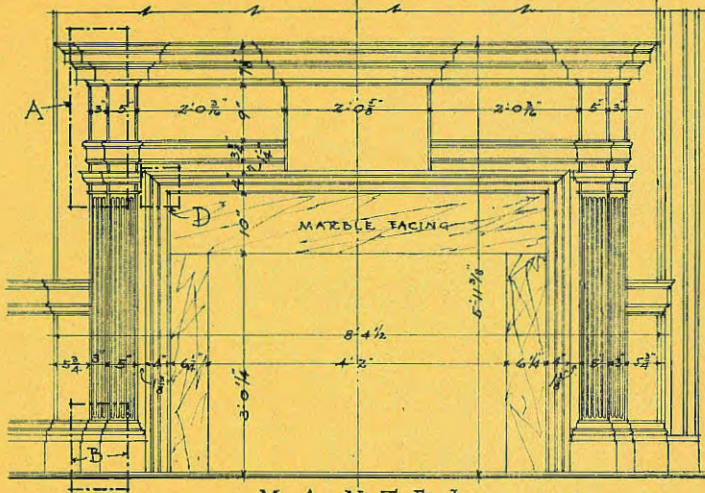


MANTEL
SCALE 3/8" = 1'-0"


RECEPTION ROOM

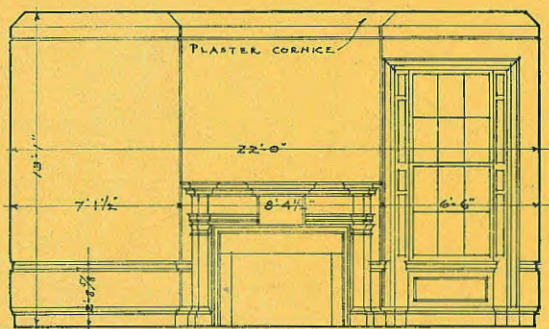


SOUTH WALL
SCALE 1/8" = 1'-0"

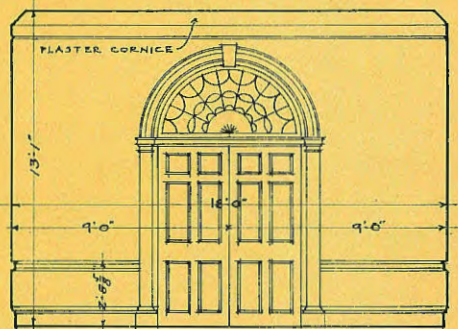

WEST WALL
SCALE 1/8" = 1'-0"

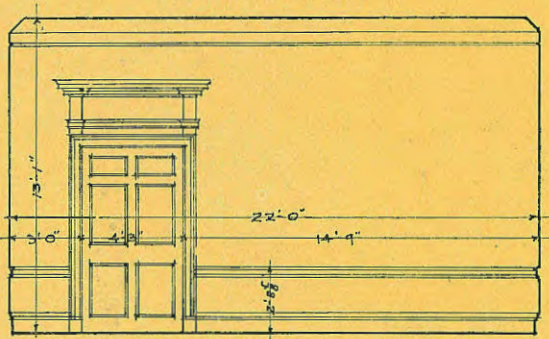

NORTH WALL
SCALE 1/8" = 1'-0"

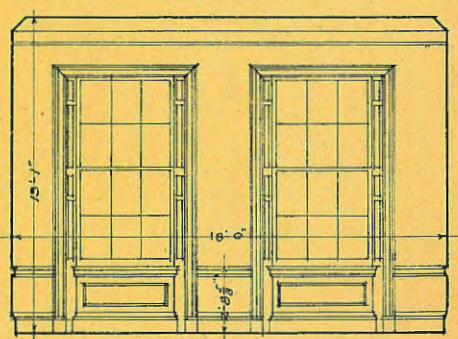

EAST WALL
SCALE 1/8" = 1'-0"

MEAS. & DRAWN - KENNETH CLARK

THE GEORGE READ HOUSE
NEW CASTLE - DELAWARE

Drawing reproduced exactly at the scale marked